
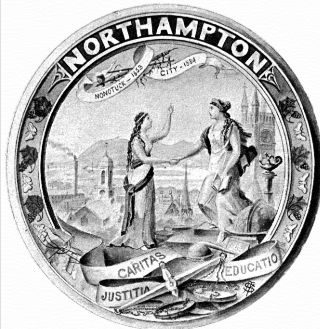


CITY OF NORTHAMPTON
 DEPARTMENT OF PUBLIC WORKS
 ENGINEERING DIVISION
 125 LOCUST STREET
 NORTHAMPTON, MASSACHUSETTS 01060
 (413) 587-1570 FAX 587-1576

NORTHAMPTON HIGH SCHOOL
PROPOSED SCHOOL ZONE

DESIGN:	
DRAWN:	MC
CHECKED:	
DATE:	1/12/2023
REVISION	
SCALE	NTS

X-1

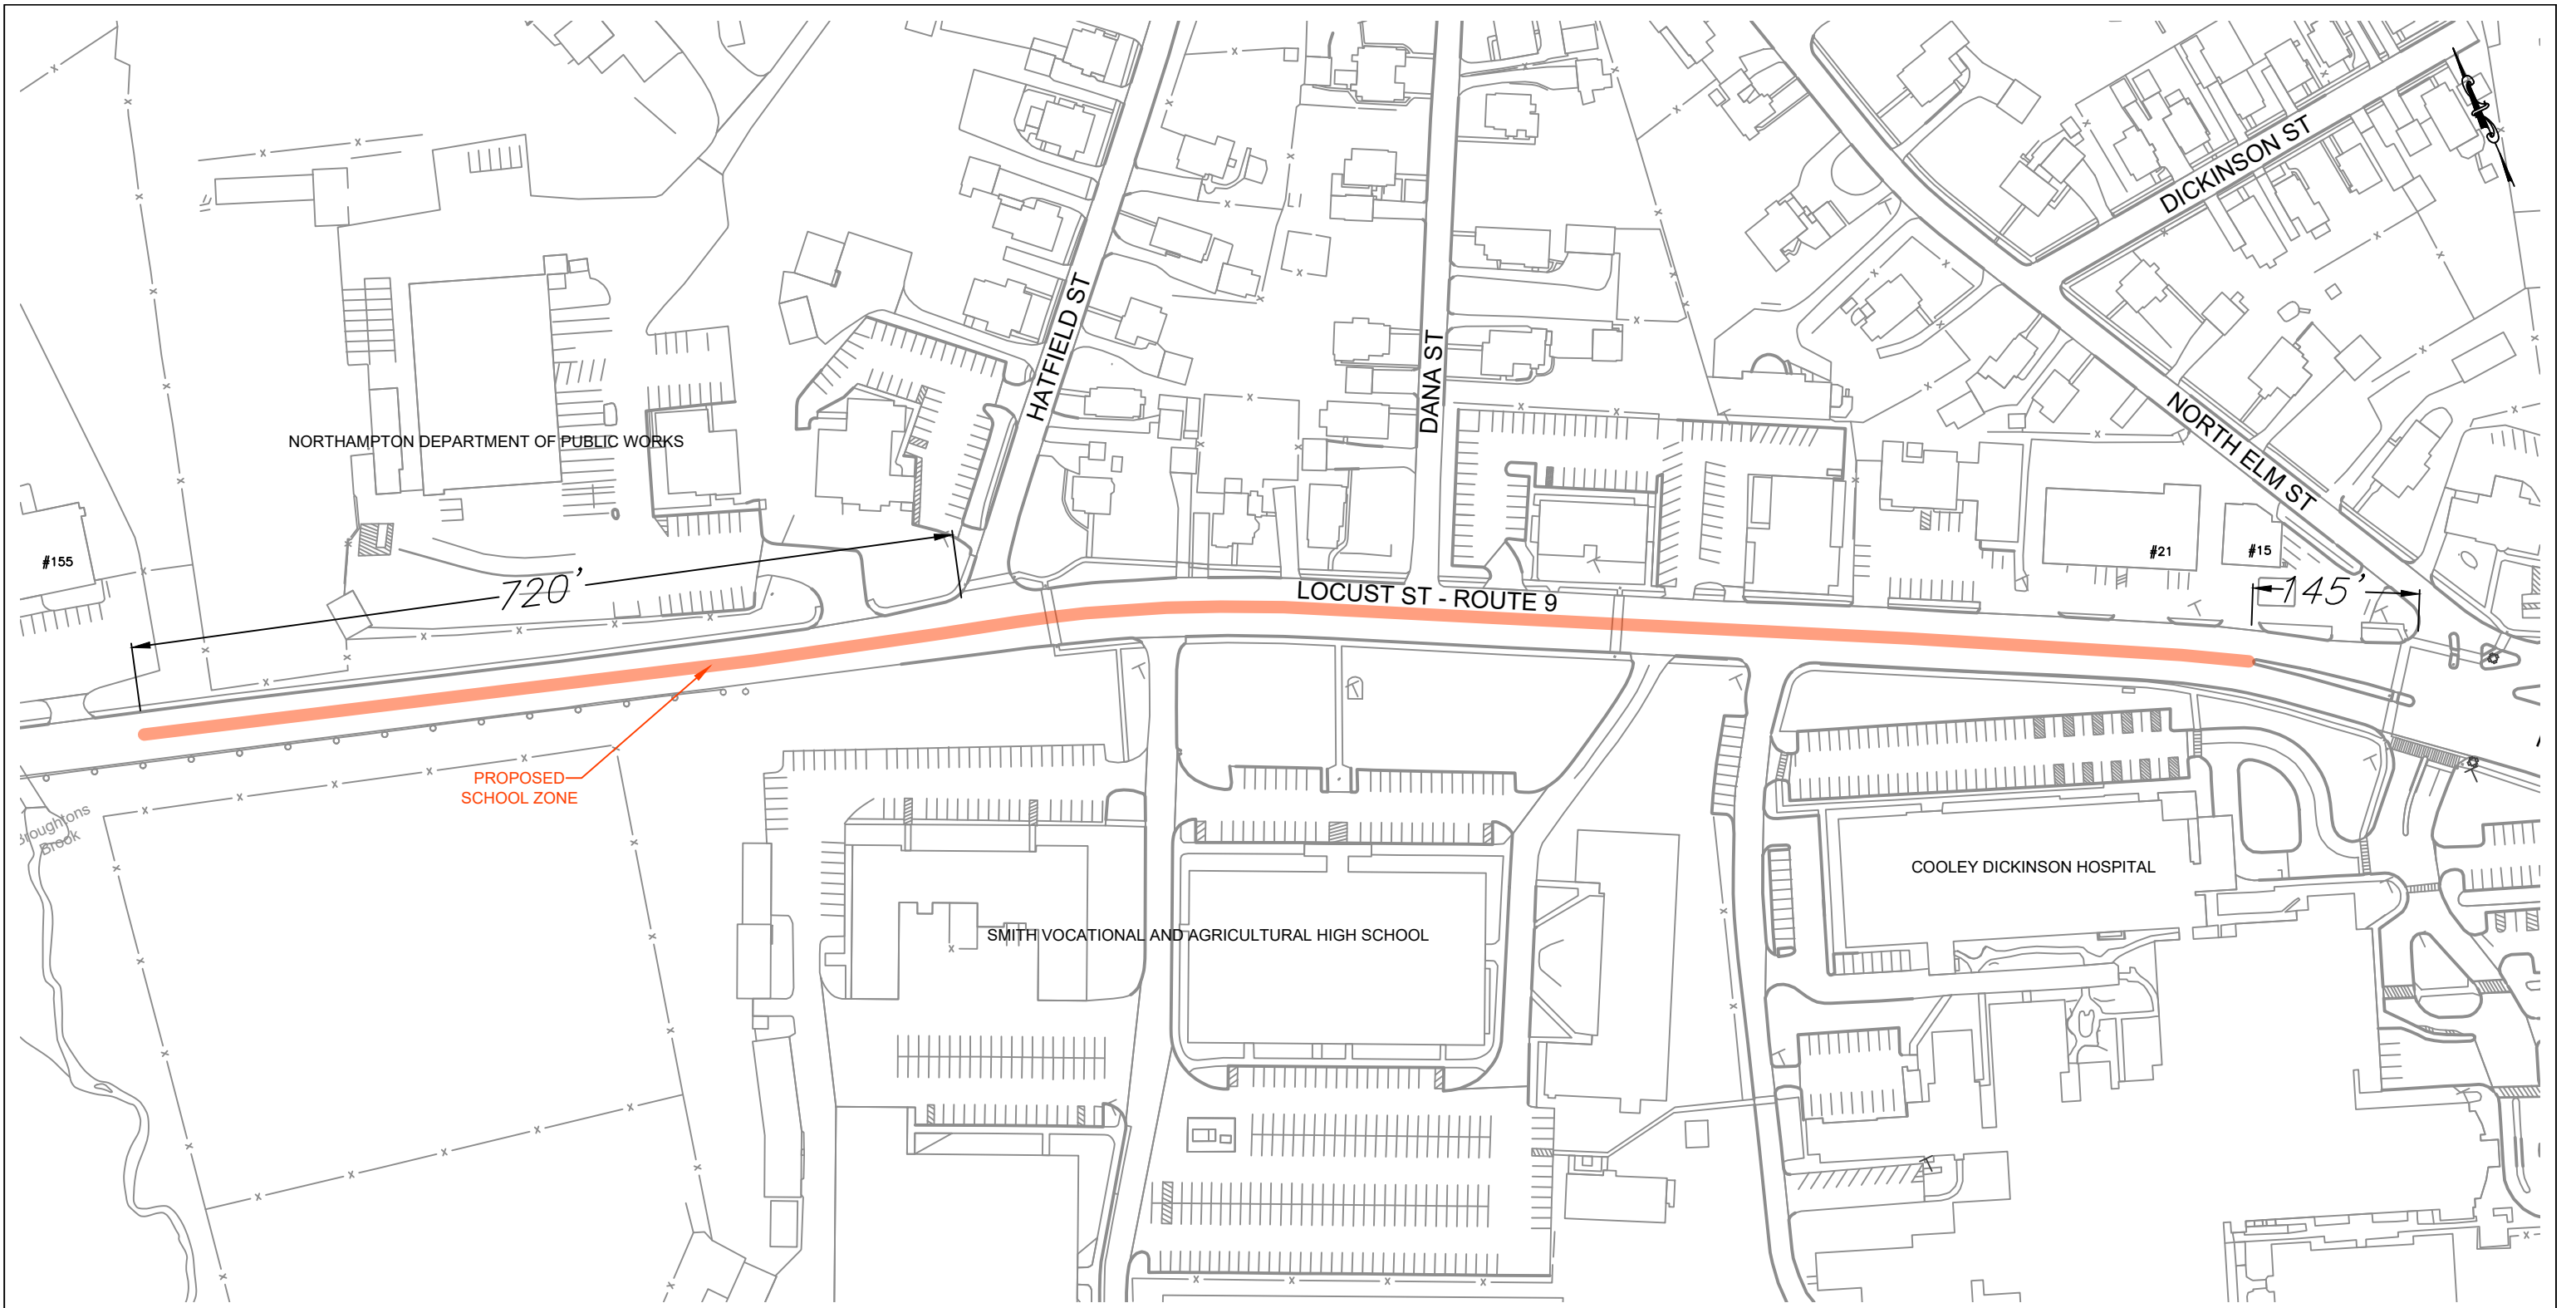

CITY OF NORTHAMPTON
 DEPARTMENT OF PUBLIC WORKS
 ENGINEERING DIVISION
 125 LOCUST STREET
 NORTHAMPTON, MASSACHUSETTS 01060
 (413) 587-1570 FAX 587-1576

**SMITH VOCATIONAL AND
 AGRICULTURAL HIGH SCHOOL
 PROPOSED SCHOOL ZONE**

DESIGN:	
DRAWN:	MC
CHECKED:	
DATE:	1/12/2023
REVISION	
SCALE	NTS

X-2