

**INSTALL 22' LONG SPEED TABLE.
SEE DETAIL SHEET SK-2.**

NOTES:

1. TWO (2) 22' LONG SPEED TABLES SHALL BE INSTALLED AT #221 (FEIKER SCHOOL) AND UTILITY POLE 30 (BY #164).
2. SEE DETAIL SHEET SK-2.


CITY OF NORTHAMPTON
 DEPARTMENT OF PUBLIC WORKS
 ENGINEERING DIVISION
 125 LOCUST STREET
 NORTHAMPTON, MASSACHUSETTS 01060
 (413) 587-1570 FAX 587-1576

RIVERSIDE DRIVE SPEED TABLES


NTS

JUNE 2019


SK-1

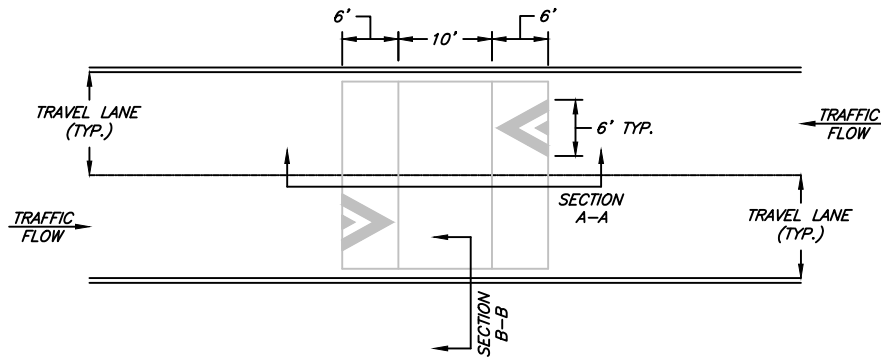

SPEED TABLE PAVEMENT PLAN VIEW
NTS

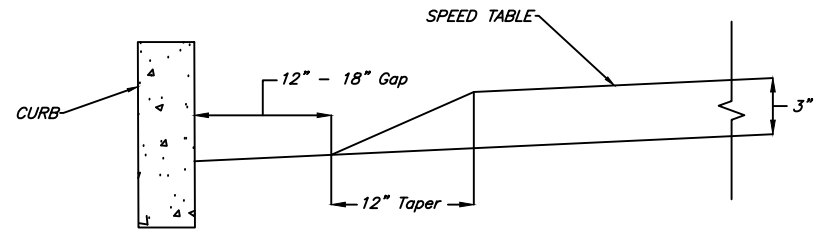


SPEED TABLE SECTION B-B WITH CURB
NTS

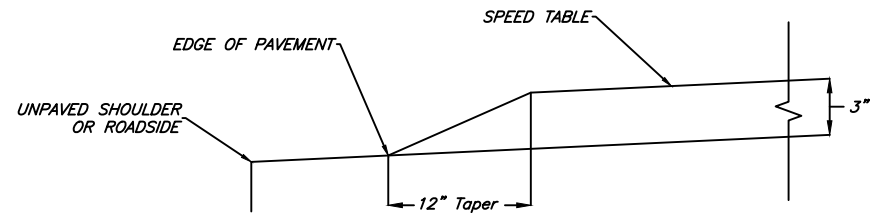

SPEED TABLE SECTION B-B WITHOUT CURB
NTS

NOTES:

1. SPEED TABLES SHALL BE CONSTRUCTED FROM HOT MIX ASPHALT AND HAVE A FINAL HEIGHT OF 3 INCHES.
2. ROAD SURFACE SHALL BE SAWCUT TO ESTABLISH A KEYWAY FOR SPEED TABLE CONSTRUCTION AND THAT EDGES FINISH FLUSH WITH THE KEYWAY.
3. TACK COAT SHALL BE APPLIED THE ROADWAY PRIOR TO CONSTRUCTING THE SPEED TABLE.
4. THERMOPLASTIC PAVEMENT MARKINGS SHALL BE APPLIED TO THE SURFACE IN ACCORDANCE WITH THE LATEST VERSION OF THE MUTCD.

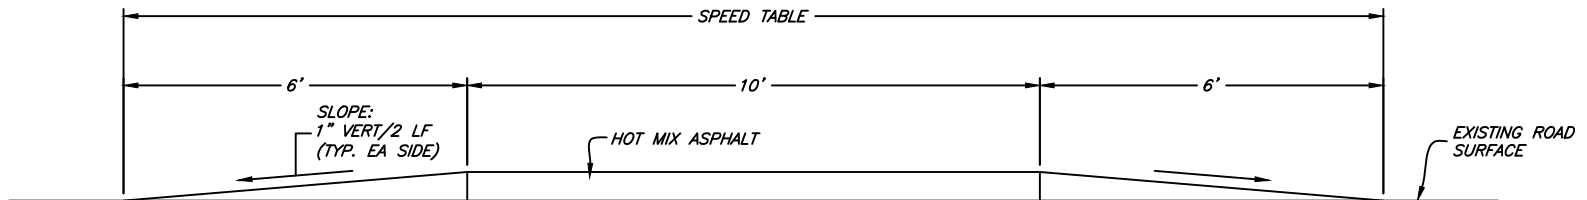

SPEED TABLE TYPICAL SECTION A-A
NTS

CITY OF NORTHAMPTON
DEPARTMENT OF PUBLIC WORKS
ENGINEERING DIVISION
125 LOCUST STREET
NORTHAMPTON, MASSACHUSETTS 01060
(413) 587-1570 FAX 587-1576

SPEED TABLE DETAIL
NTS

JUNE 2019

SK-2