

Prepared by:

City of Northampton

Department of Public Works
Engineering Division
125 Locust Street
Northampton, MA 01060

May 2019

DAMON ROAD RECONSTRUCTION

Layout & Utility
Upgrades

Mapped features

Utility upgrades

-  Drain
-  Sewer
-  Water


Layout upgrades


-  Line painting
-  Pavement edge
-  Bike path
-  Multiuse path
-  Sidewalk

Page 1 of 8



1" = 50'

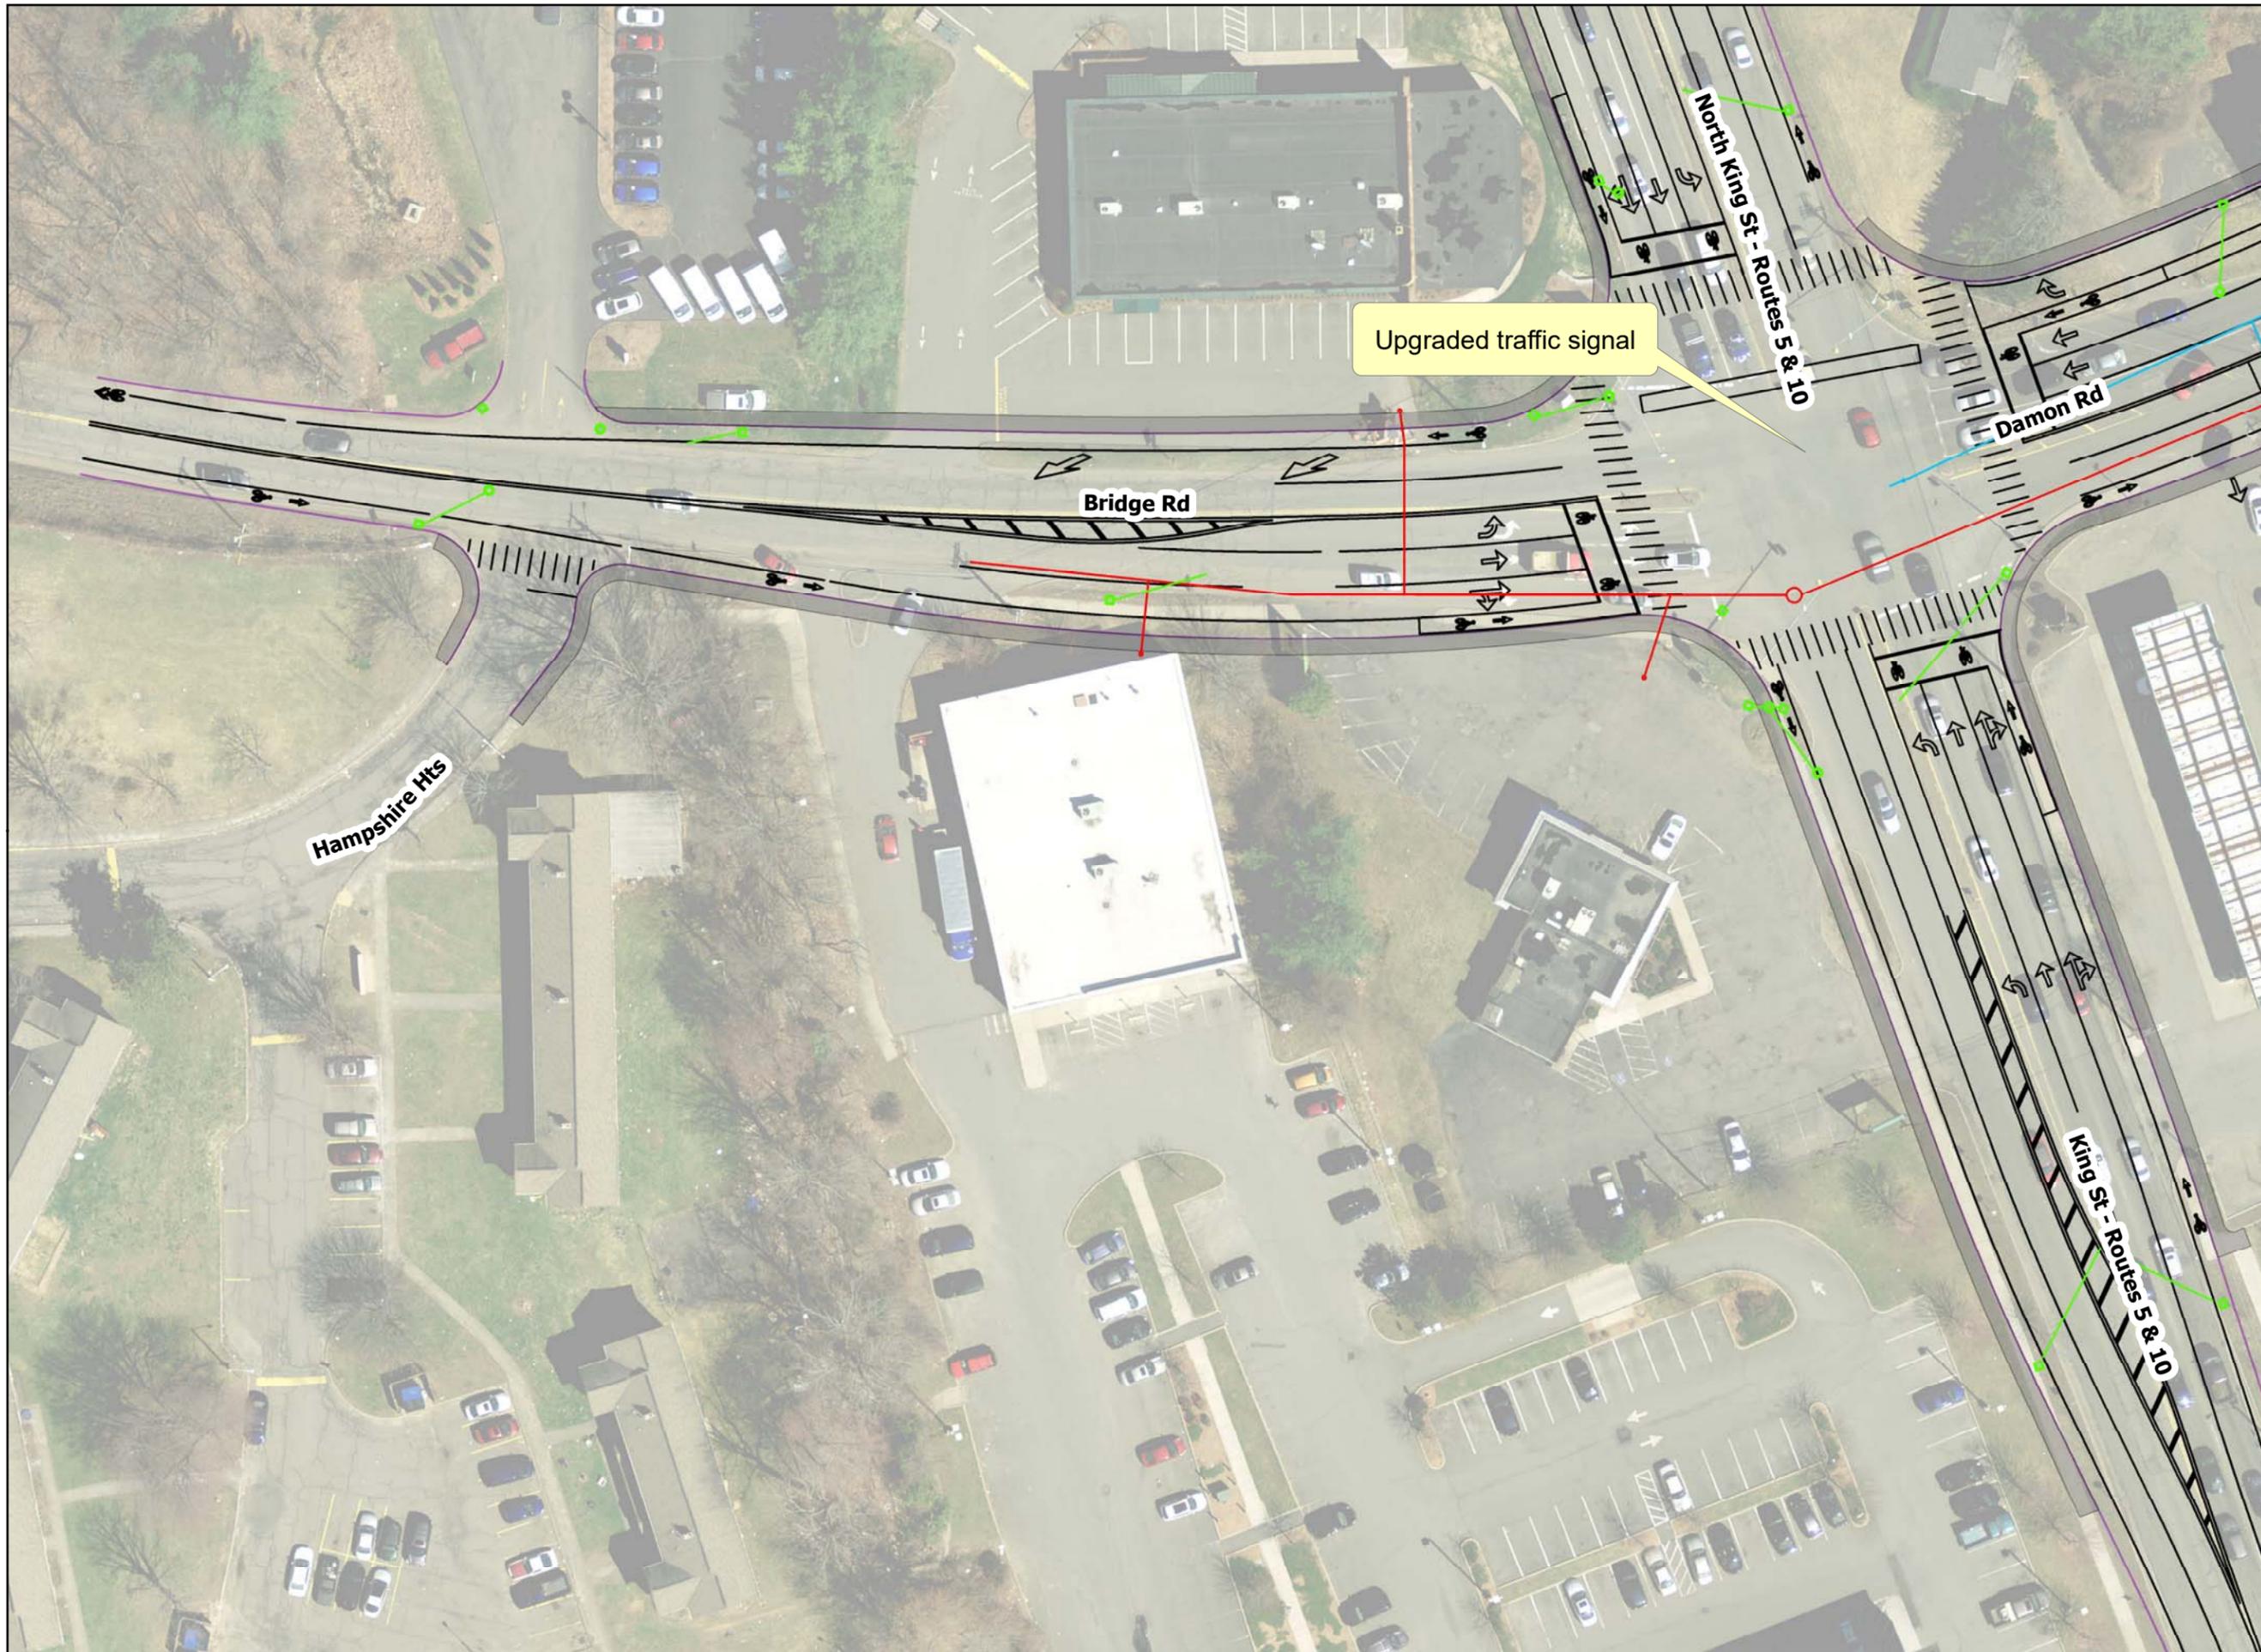

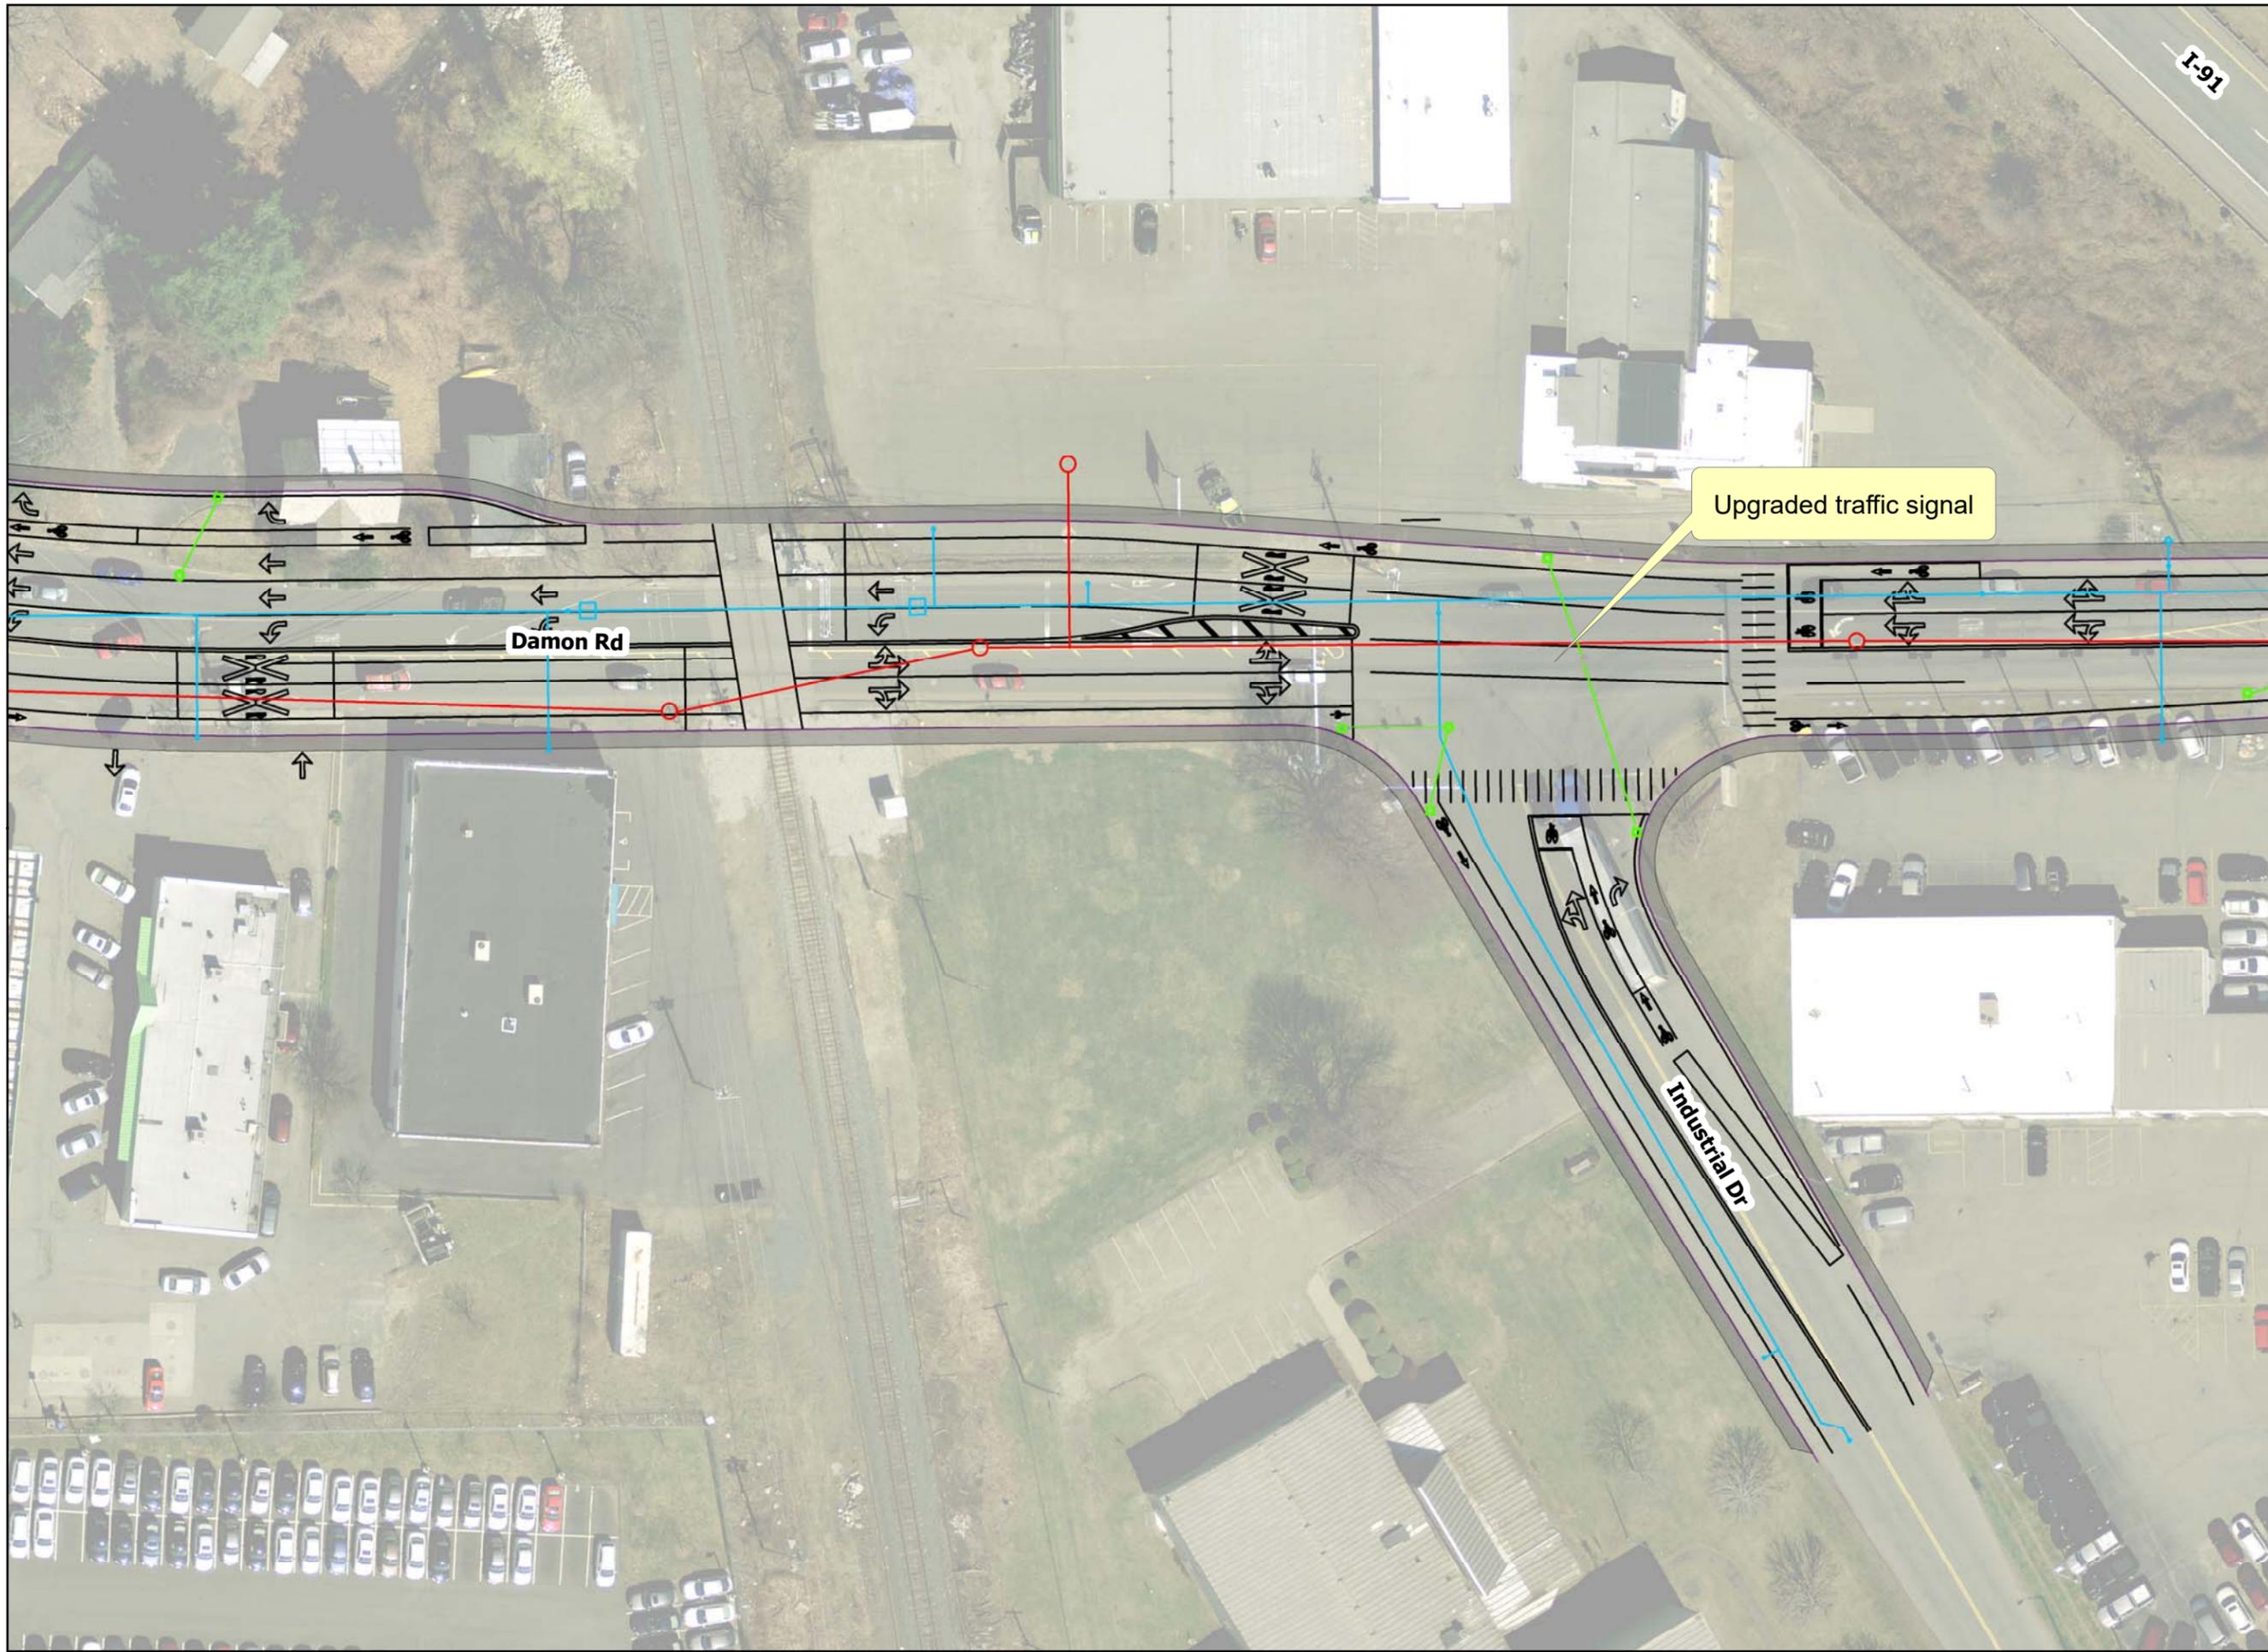

Prepared by:
City of Northampton
 Department of Public Works
 Engineering Division
 125 Locust Street
 Northampton, MA 01060
May 2019

DAMON ROAD RECONSTRUCTION

Layout & Utility Upgrades

Mapped features

- Utility upgrades
 - Drain
 - Sewer
 - Water
- Layout upgrades
 - Line painting
 - Pavement edge
 - Bike path
 - Multiuse path
 - Sidewalk



Prepared by:
City of Northampton
 Department of Public Works
 Engineering Division
 125 Locust Street
 Northampton, MA 01060
May 2019

**DAMON ROAD
 RECONSTRUCTION**

Layout & Utility
 Upgrades


Mapped features


Utility upgrades

-  Drain
-  Sewer
-  Water

Layout upgrades

-  Line painting
-  Pavement edge
-  Bike path
-  Multiuse path
-  Sidewalk

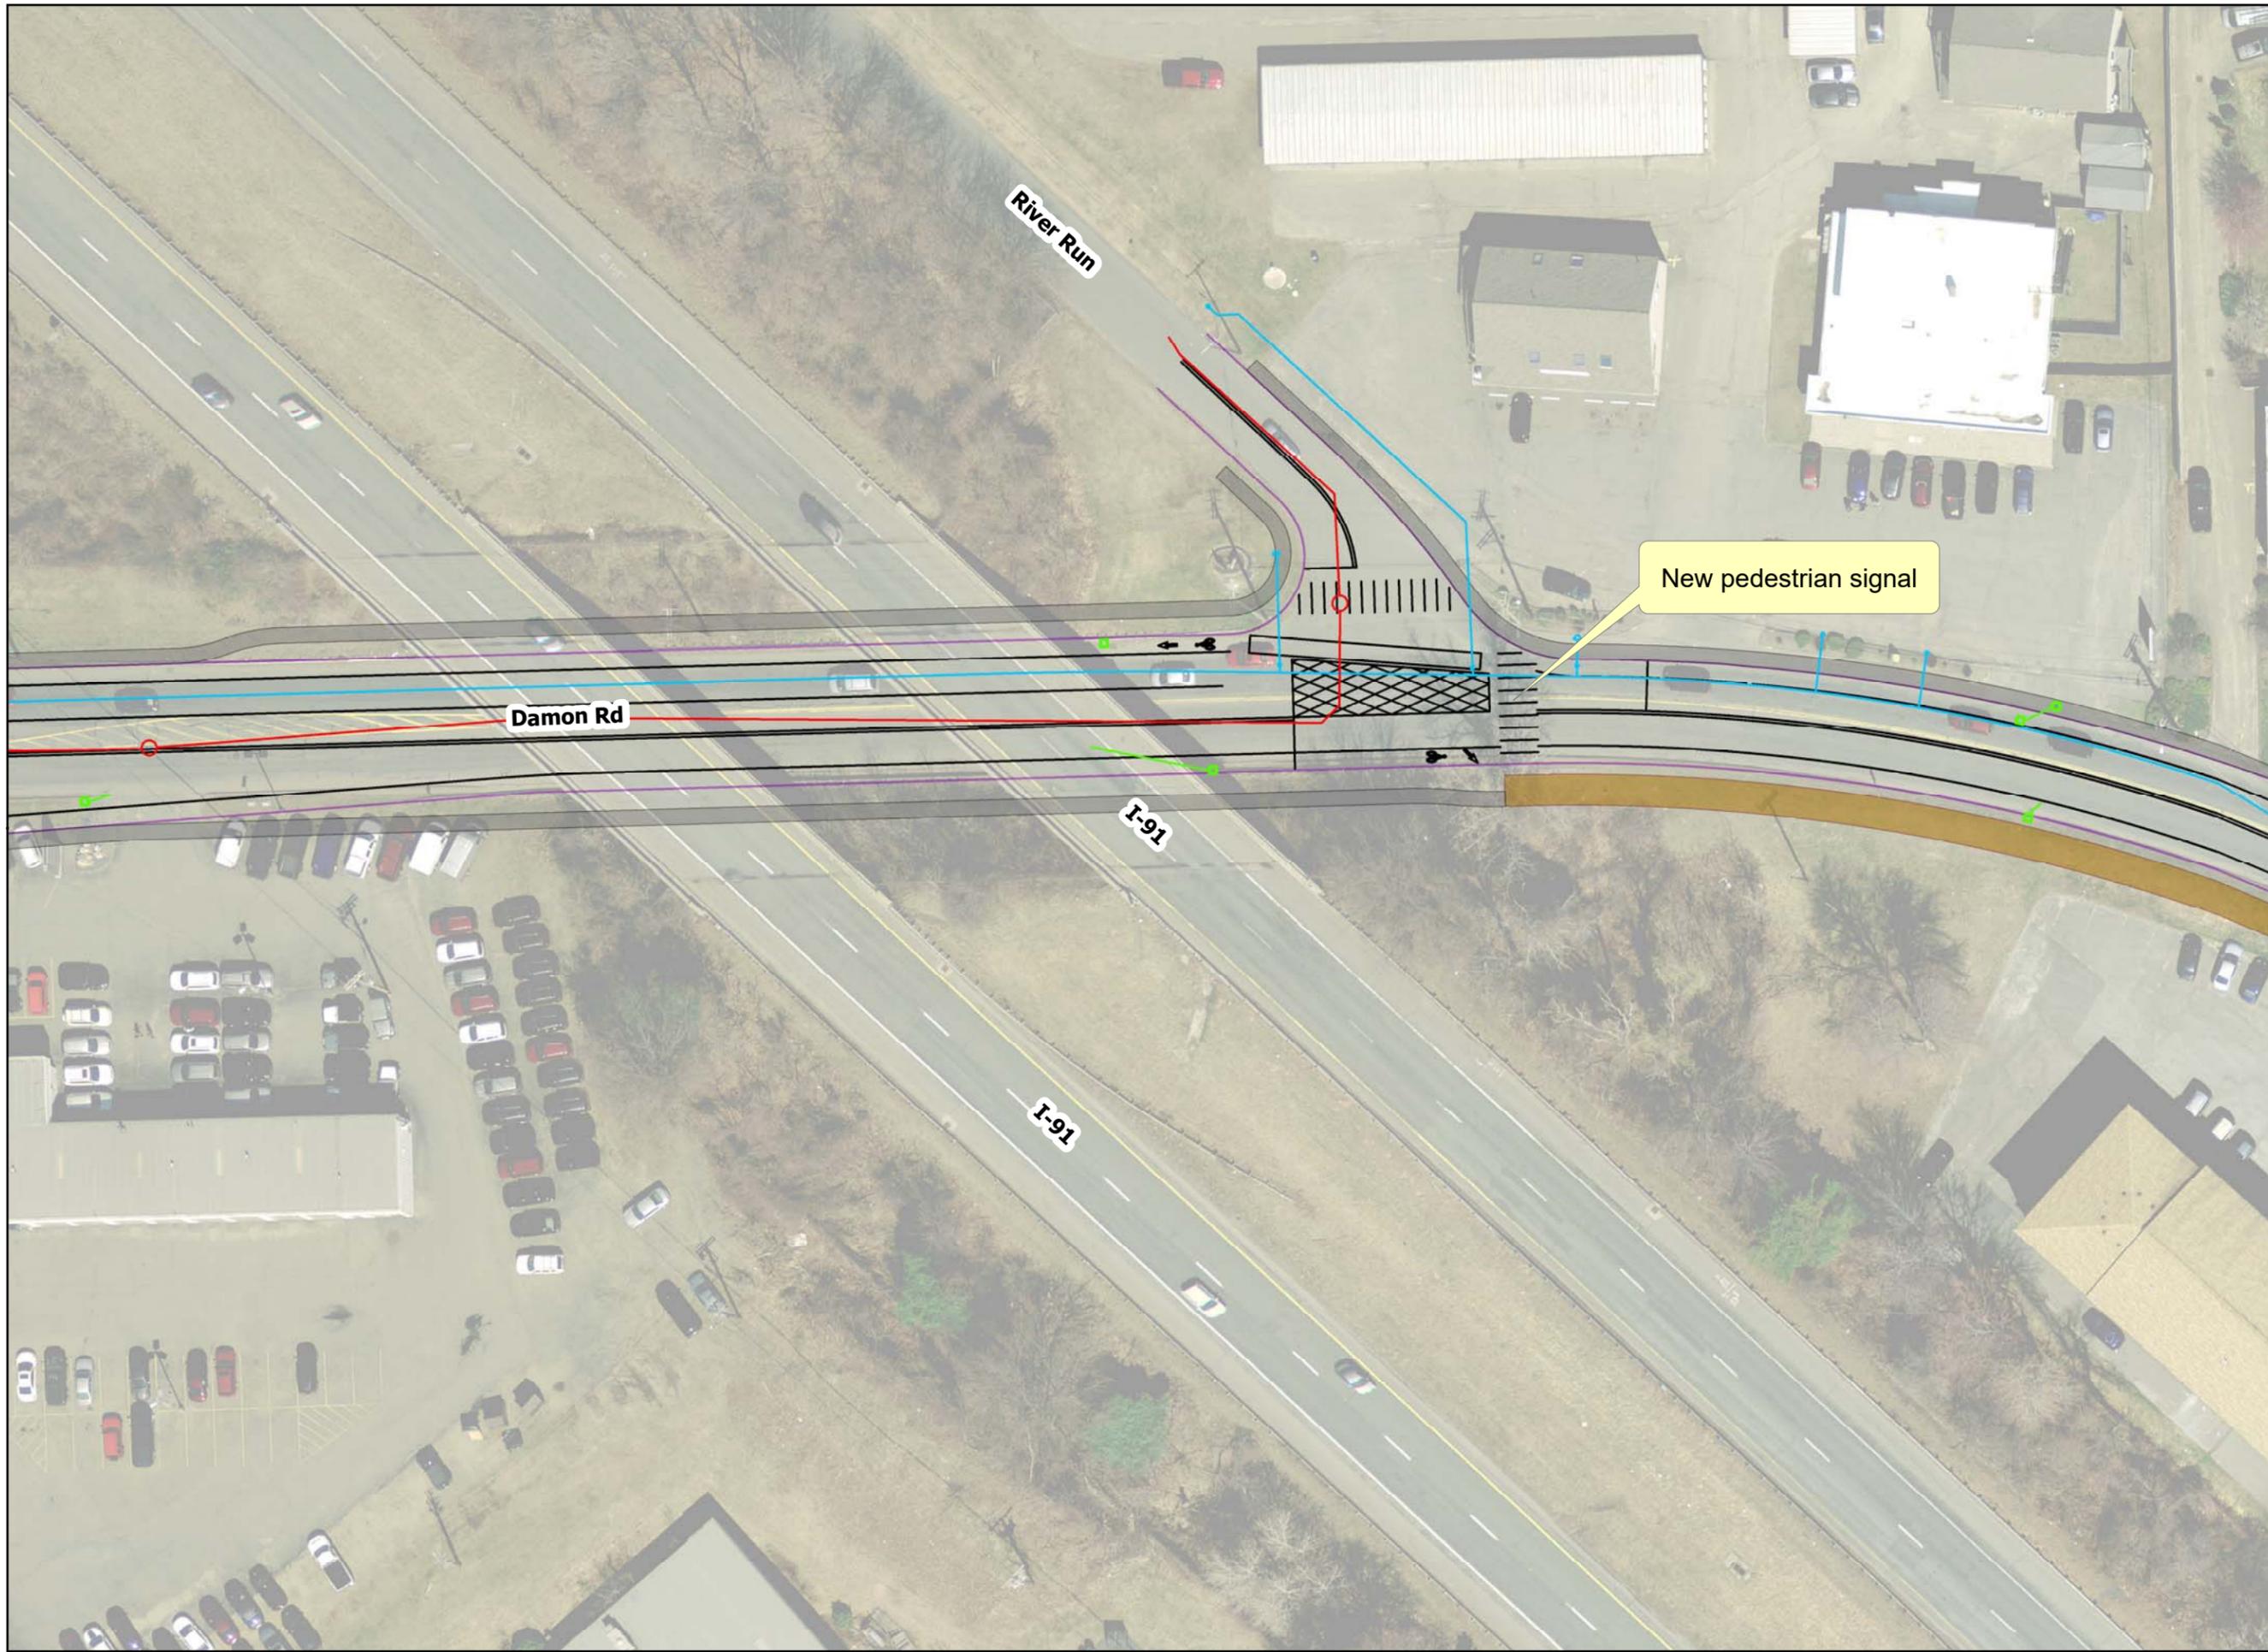

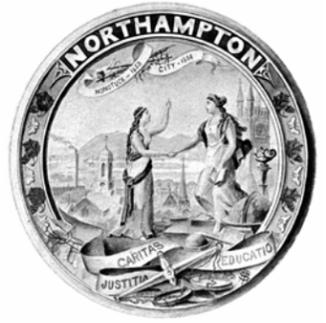

Prepared by:
City of Northampton
Department of Public Works
Engineering Division
125 Locust Street
Northampton, MA 01060
May 2019


DAMON ROAD RECONSTRUCTION

Layout & Utility Upgrades

Mapped features

- Utility upgrades
- Drain
 - Sewer
 - Water
- Layout upgrades
- Line painting
 - Pavement edge
 - Bike path
 - Multiuse path
 - Sidewalk



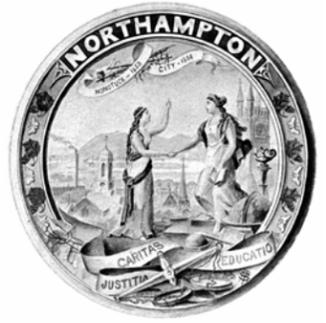


Prepared by:
City of Northampton
 Department of Public Works
 Engineering Division
 125 Locust Street
 Northampton, MA 01060
May 2019

**DAMON ROAD
 RECONSTRUCTION**

Layout & Utility
 Upgrades

- Mapped features**
- Utility upgrades
 - Drain
 - Sewer
 - Water
 - Layout upgrades
 - Line painting
 - Pavement edge
 - Bike path
 - Multiuse path
 - Sidewalk

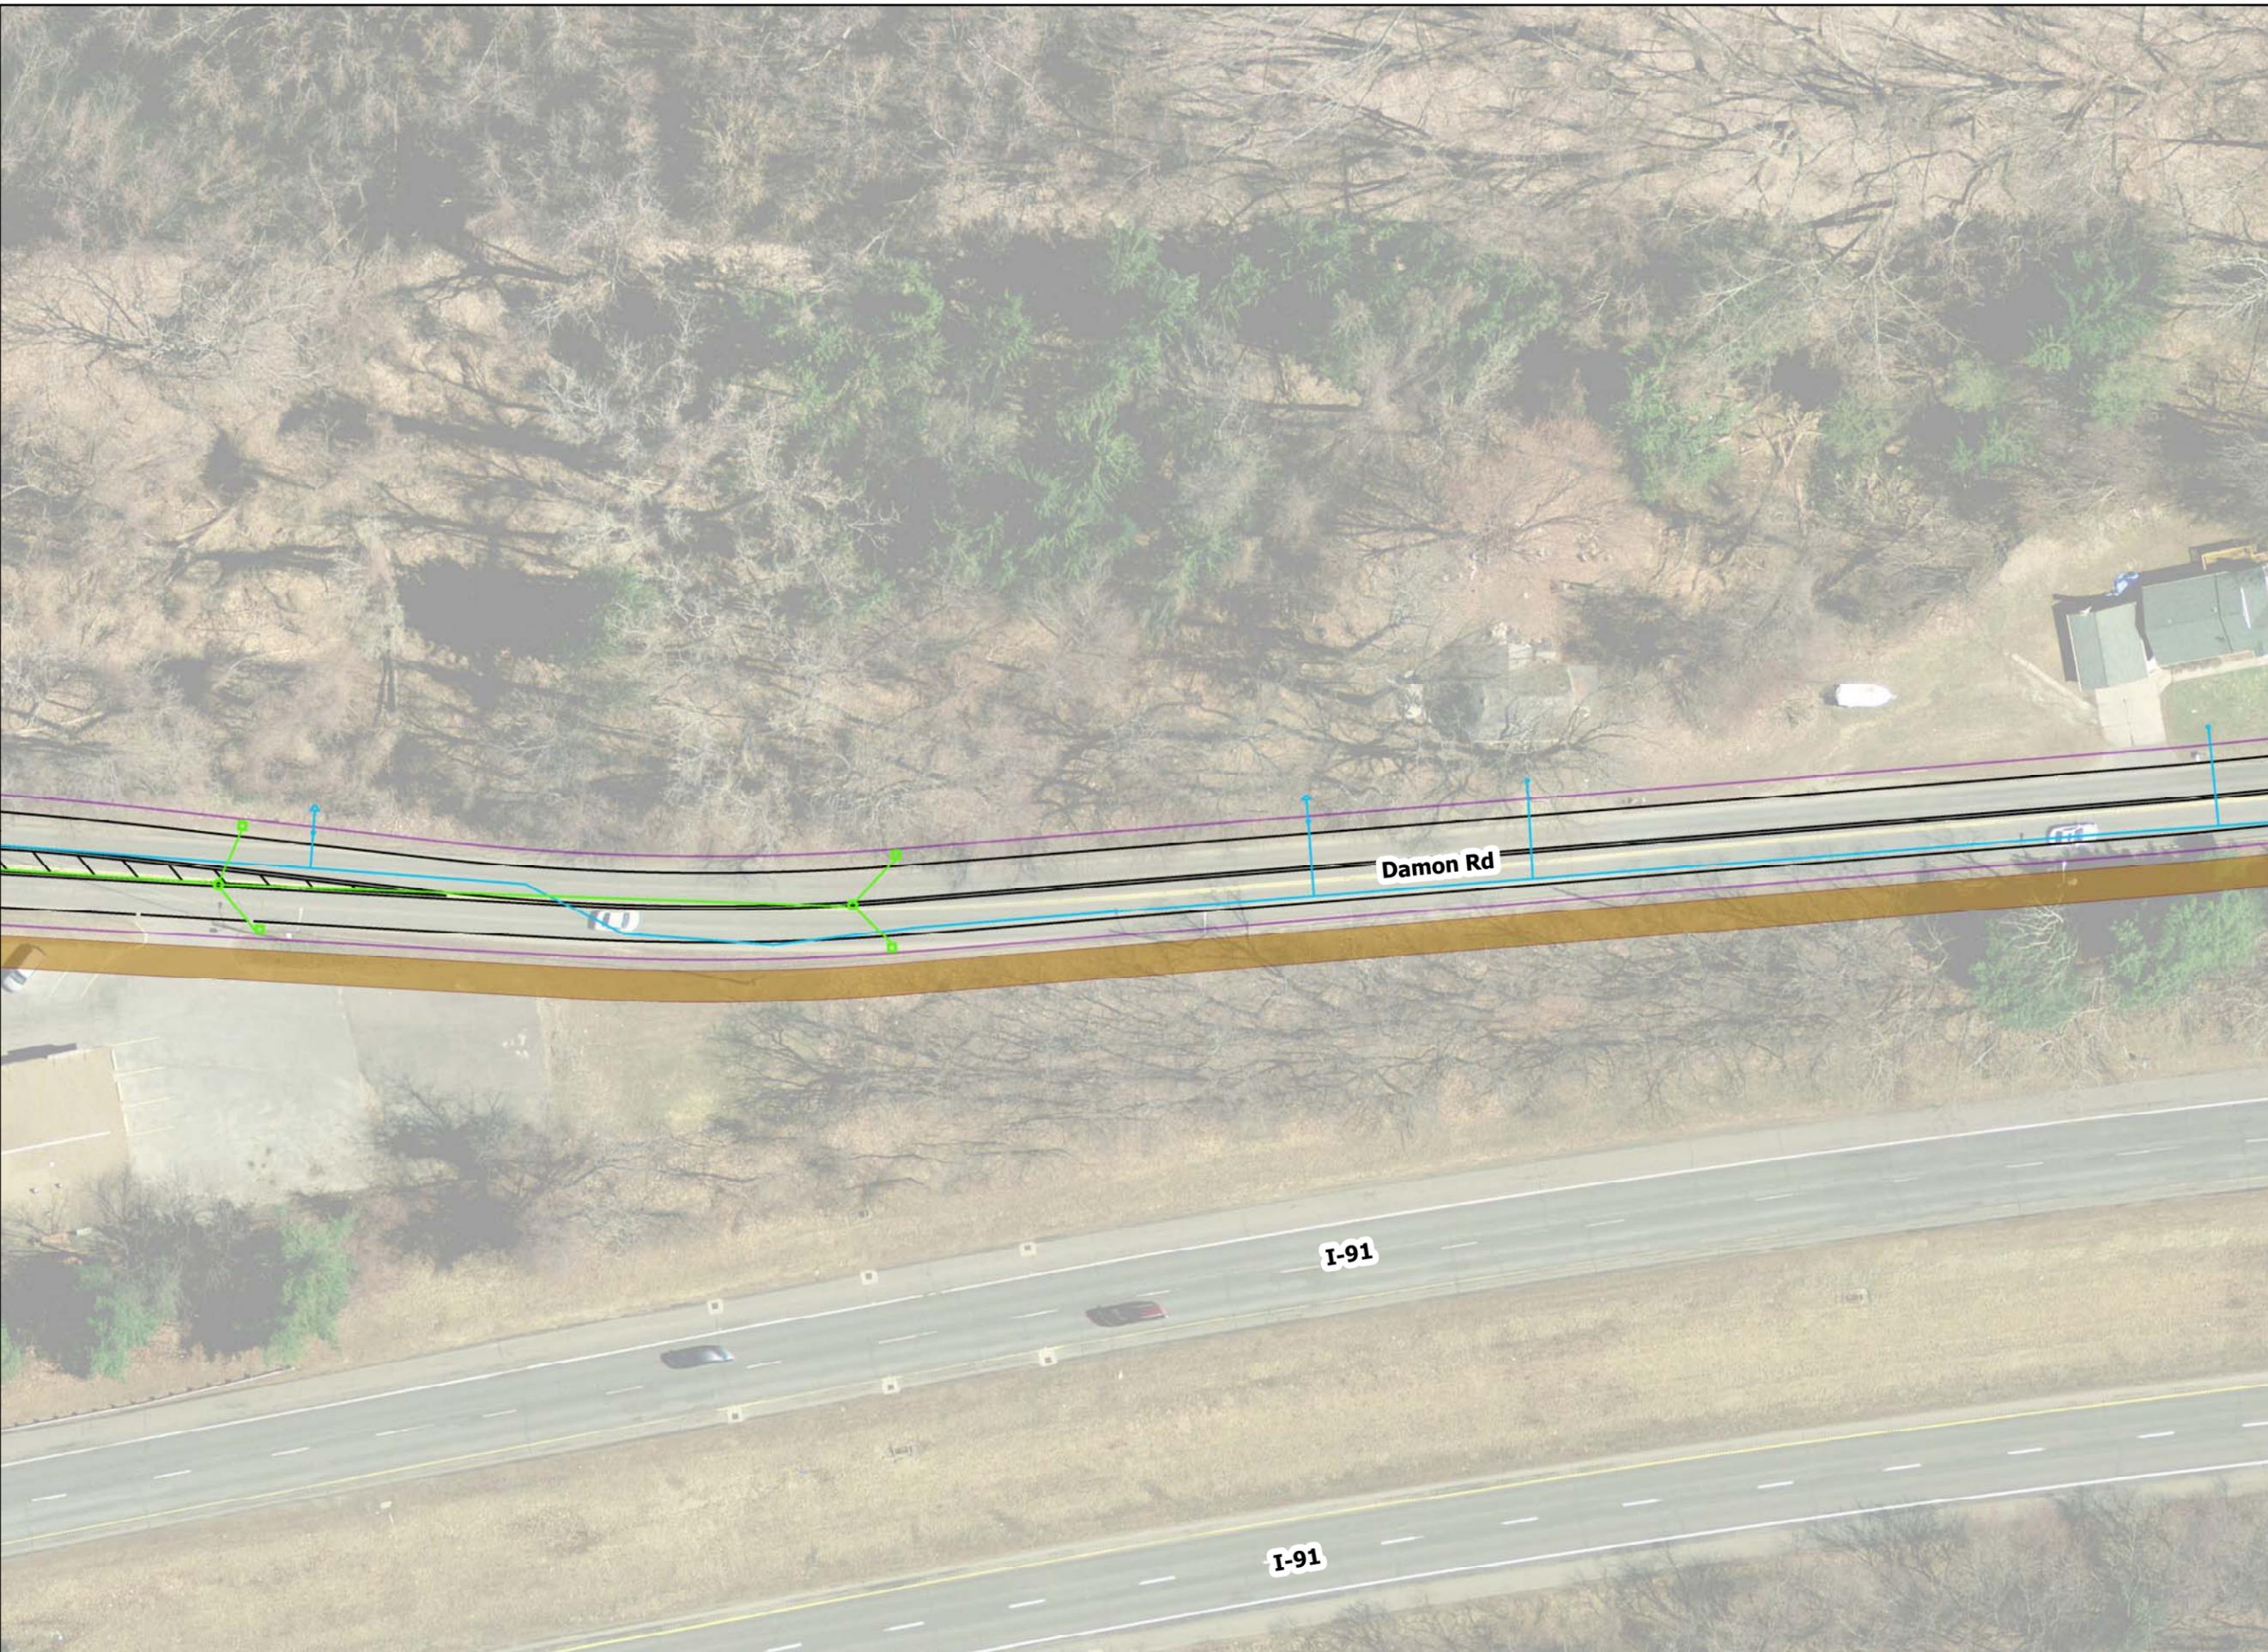




Prepared by:
City of Northampton
Department of Public Works
Engineering Division
125 Locust Street
Northampton, MA 01060
May 2019

DAMON ROAD RECONSTRUCTION

Layout & Utility Upgrades

- Mapped features**
- Utility upgrades
- Drain
 - Sewer
 - Water
- Layout upgrades
- Line painting
 - Pavement edge
 - Bike path
 - Multiuse path
 - Sidewalk

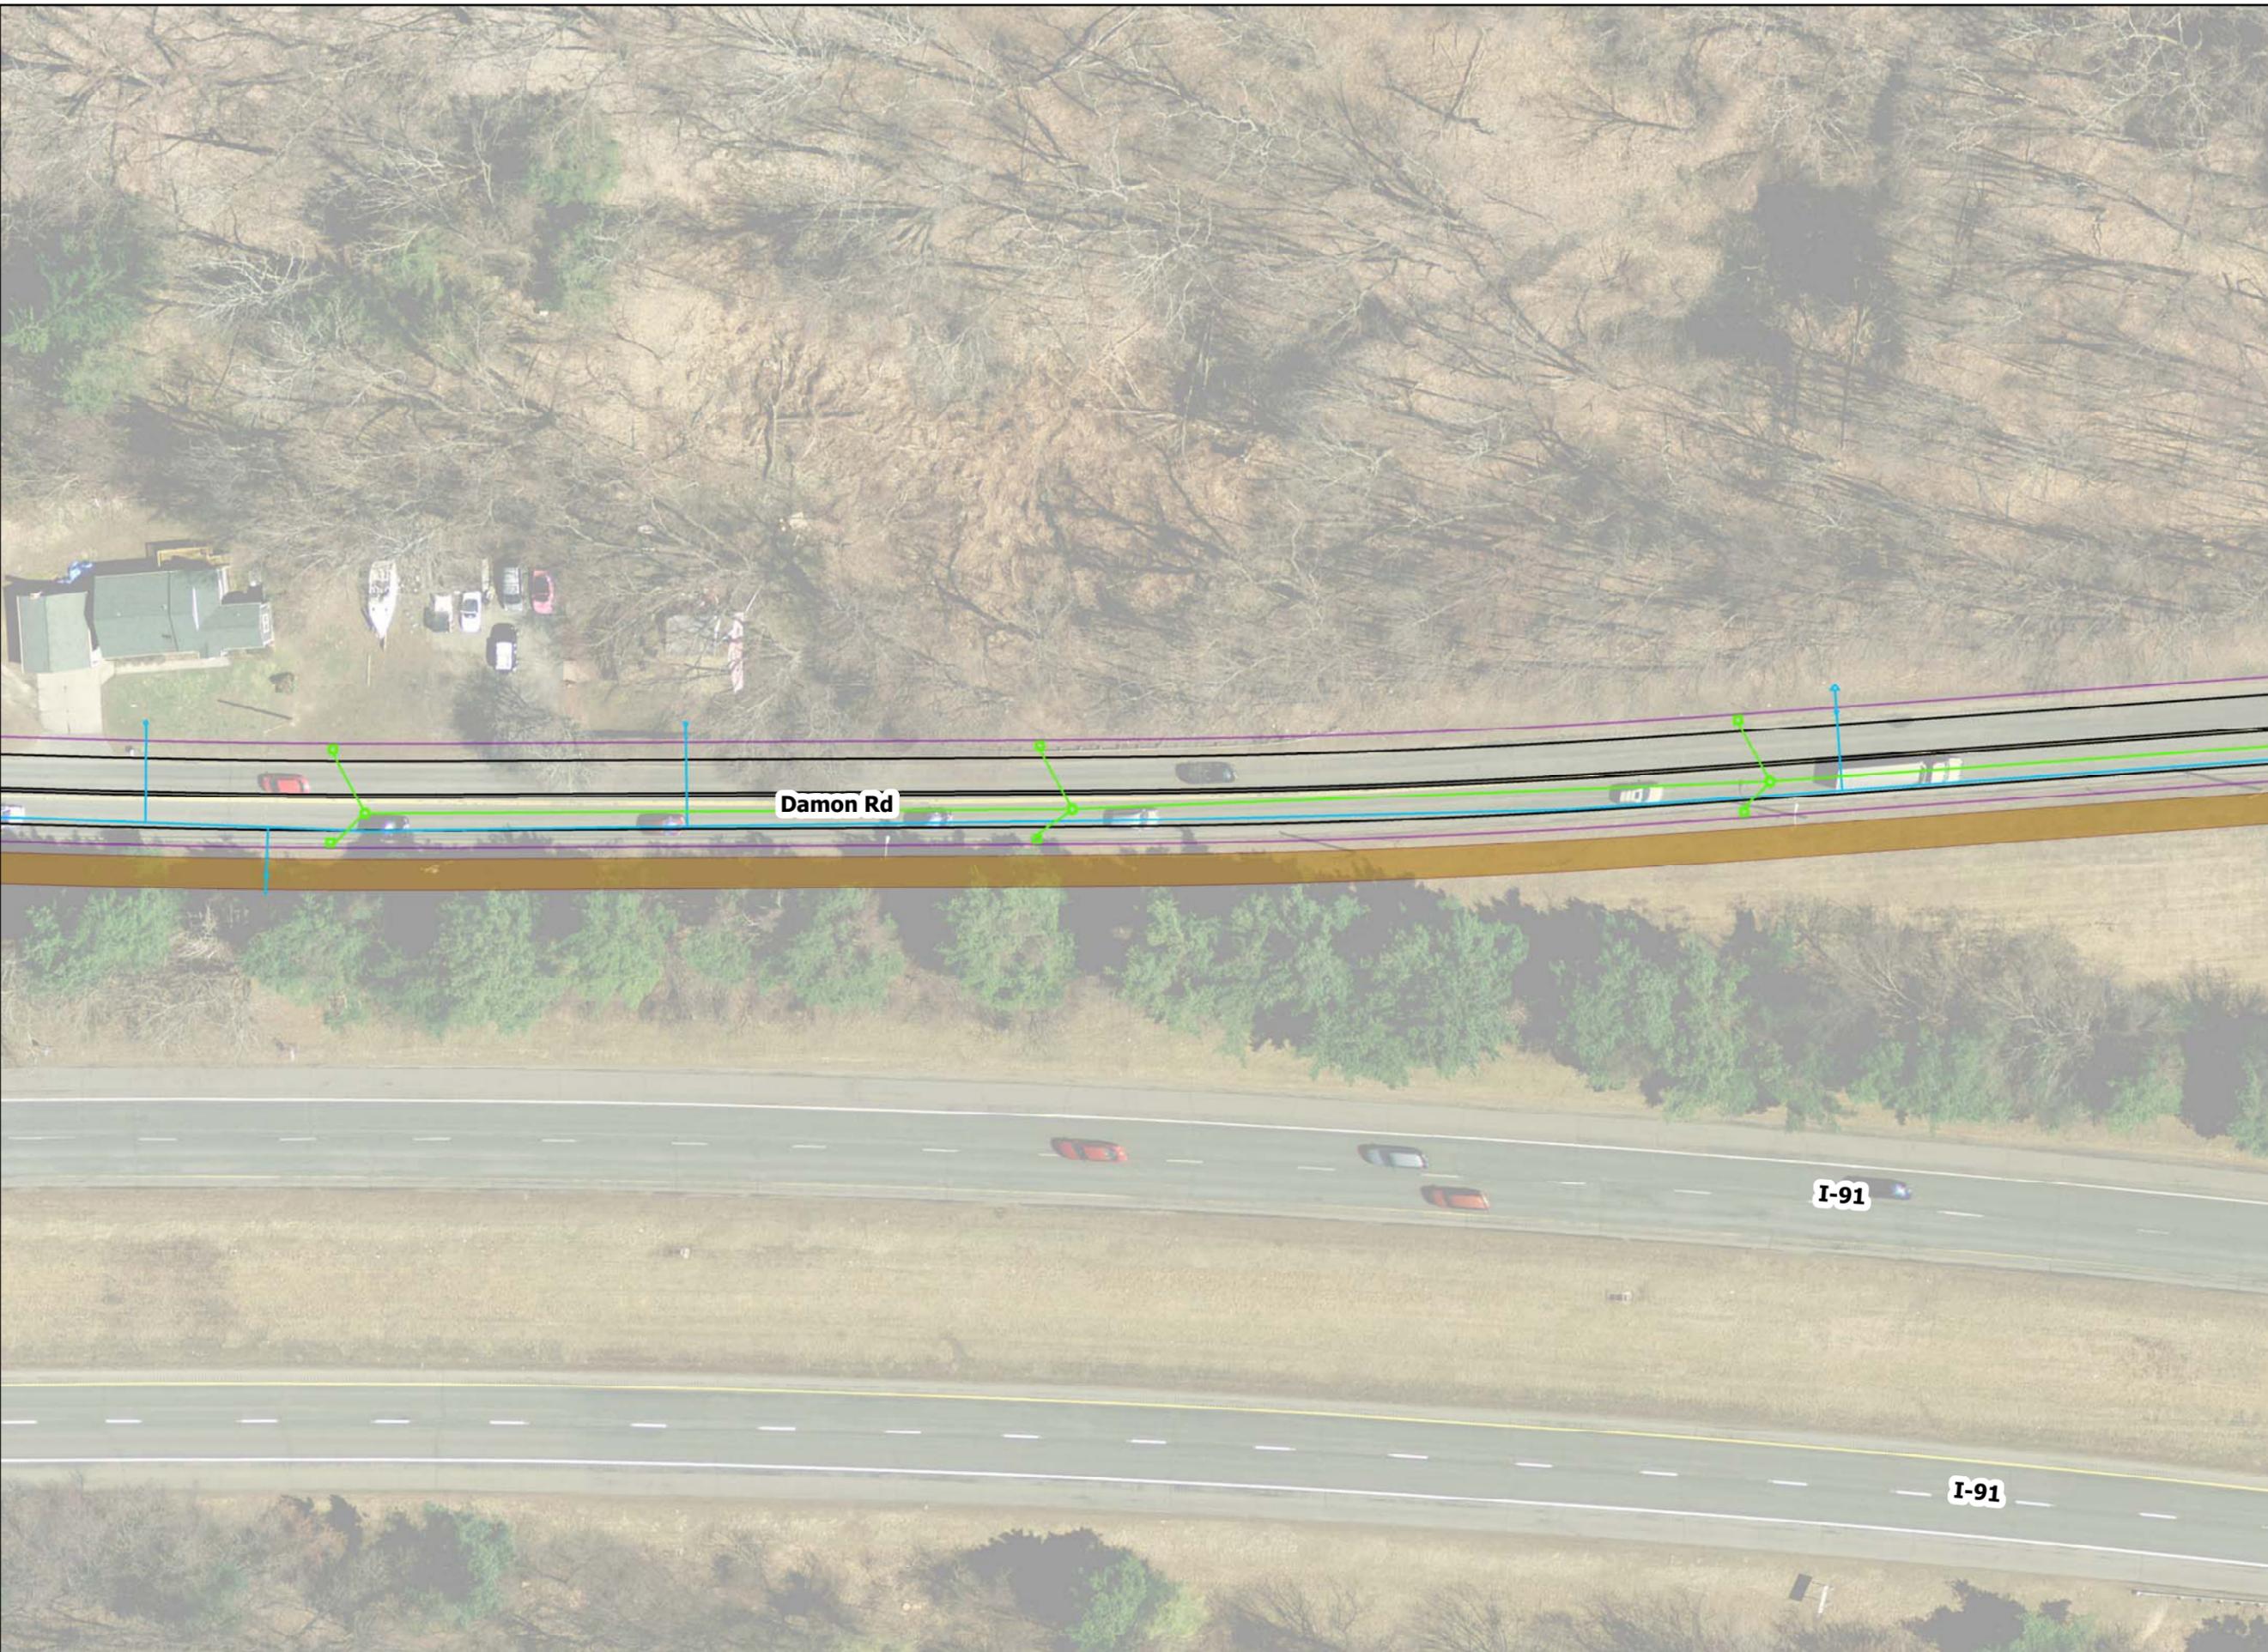




Prepared by:
City of Northampton
 Department of Public Works
 Engineering Division
 125 Locust Street
 Northampton, MA 01060
May 2019


DAMON ROAD RECONSTRUCTION

Layout & Utility Upgrades

Mapped features

- Utility upgrades
- Drain
 - Sewer
 - Water
- Layout upgrades
- Line painting
 - Pavement edge
 - Bike path
 - Multiuse path
 - Sidewalk

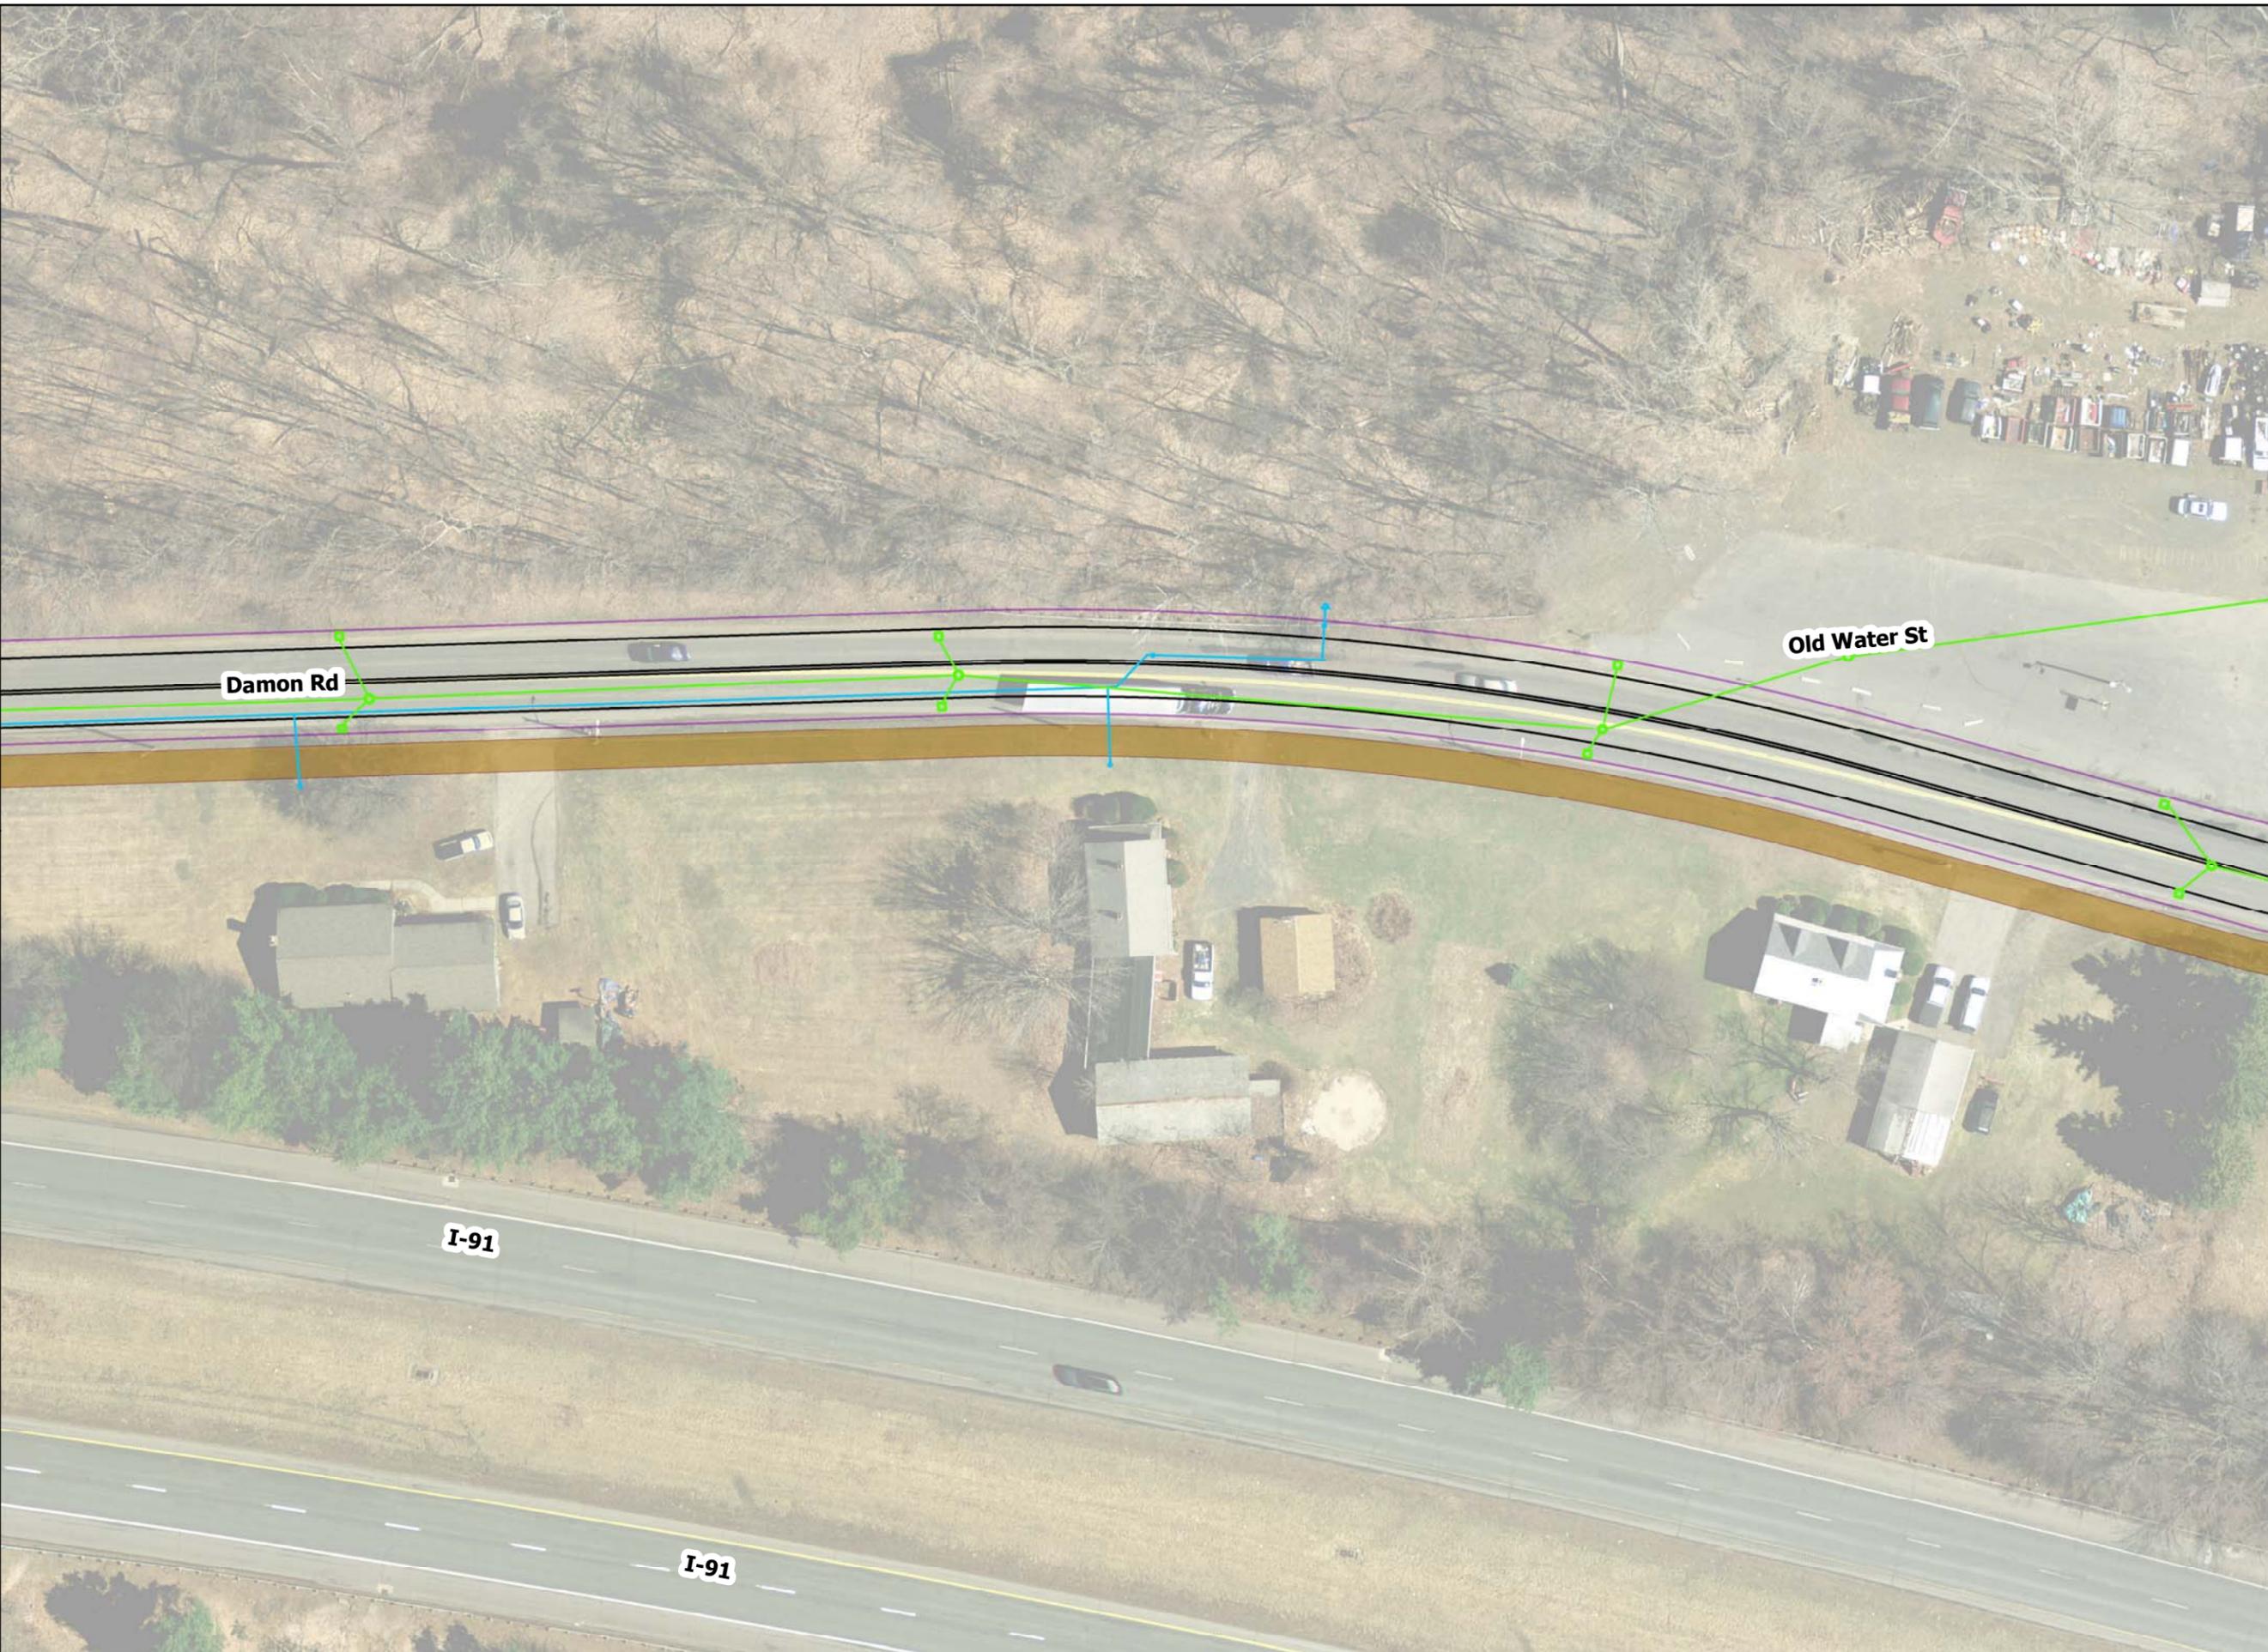

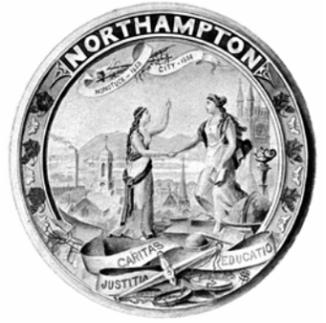

Prepared by:
City of Northampton
Department of Public Works
Engineering Division
125 Locust Street
Northampton, MA 01060
May 2019

DAMON ROAD RECONSTRUCTION

Layout & Utility Upgrades

- Mapped features**
- Utility upgrades
 - Drain
 - Sewer
 - Water
 - Layout upgrades
 - Line painting
 - Pavement edge
 - Bike path
 - Multiuse path
 - Sidewalk

