


ROUTES 9 & 10 MAIN STREET


ROUTE SOUTH STREET

CRAFTS AVENUE

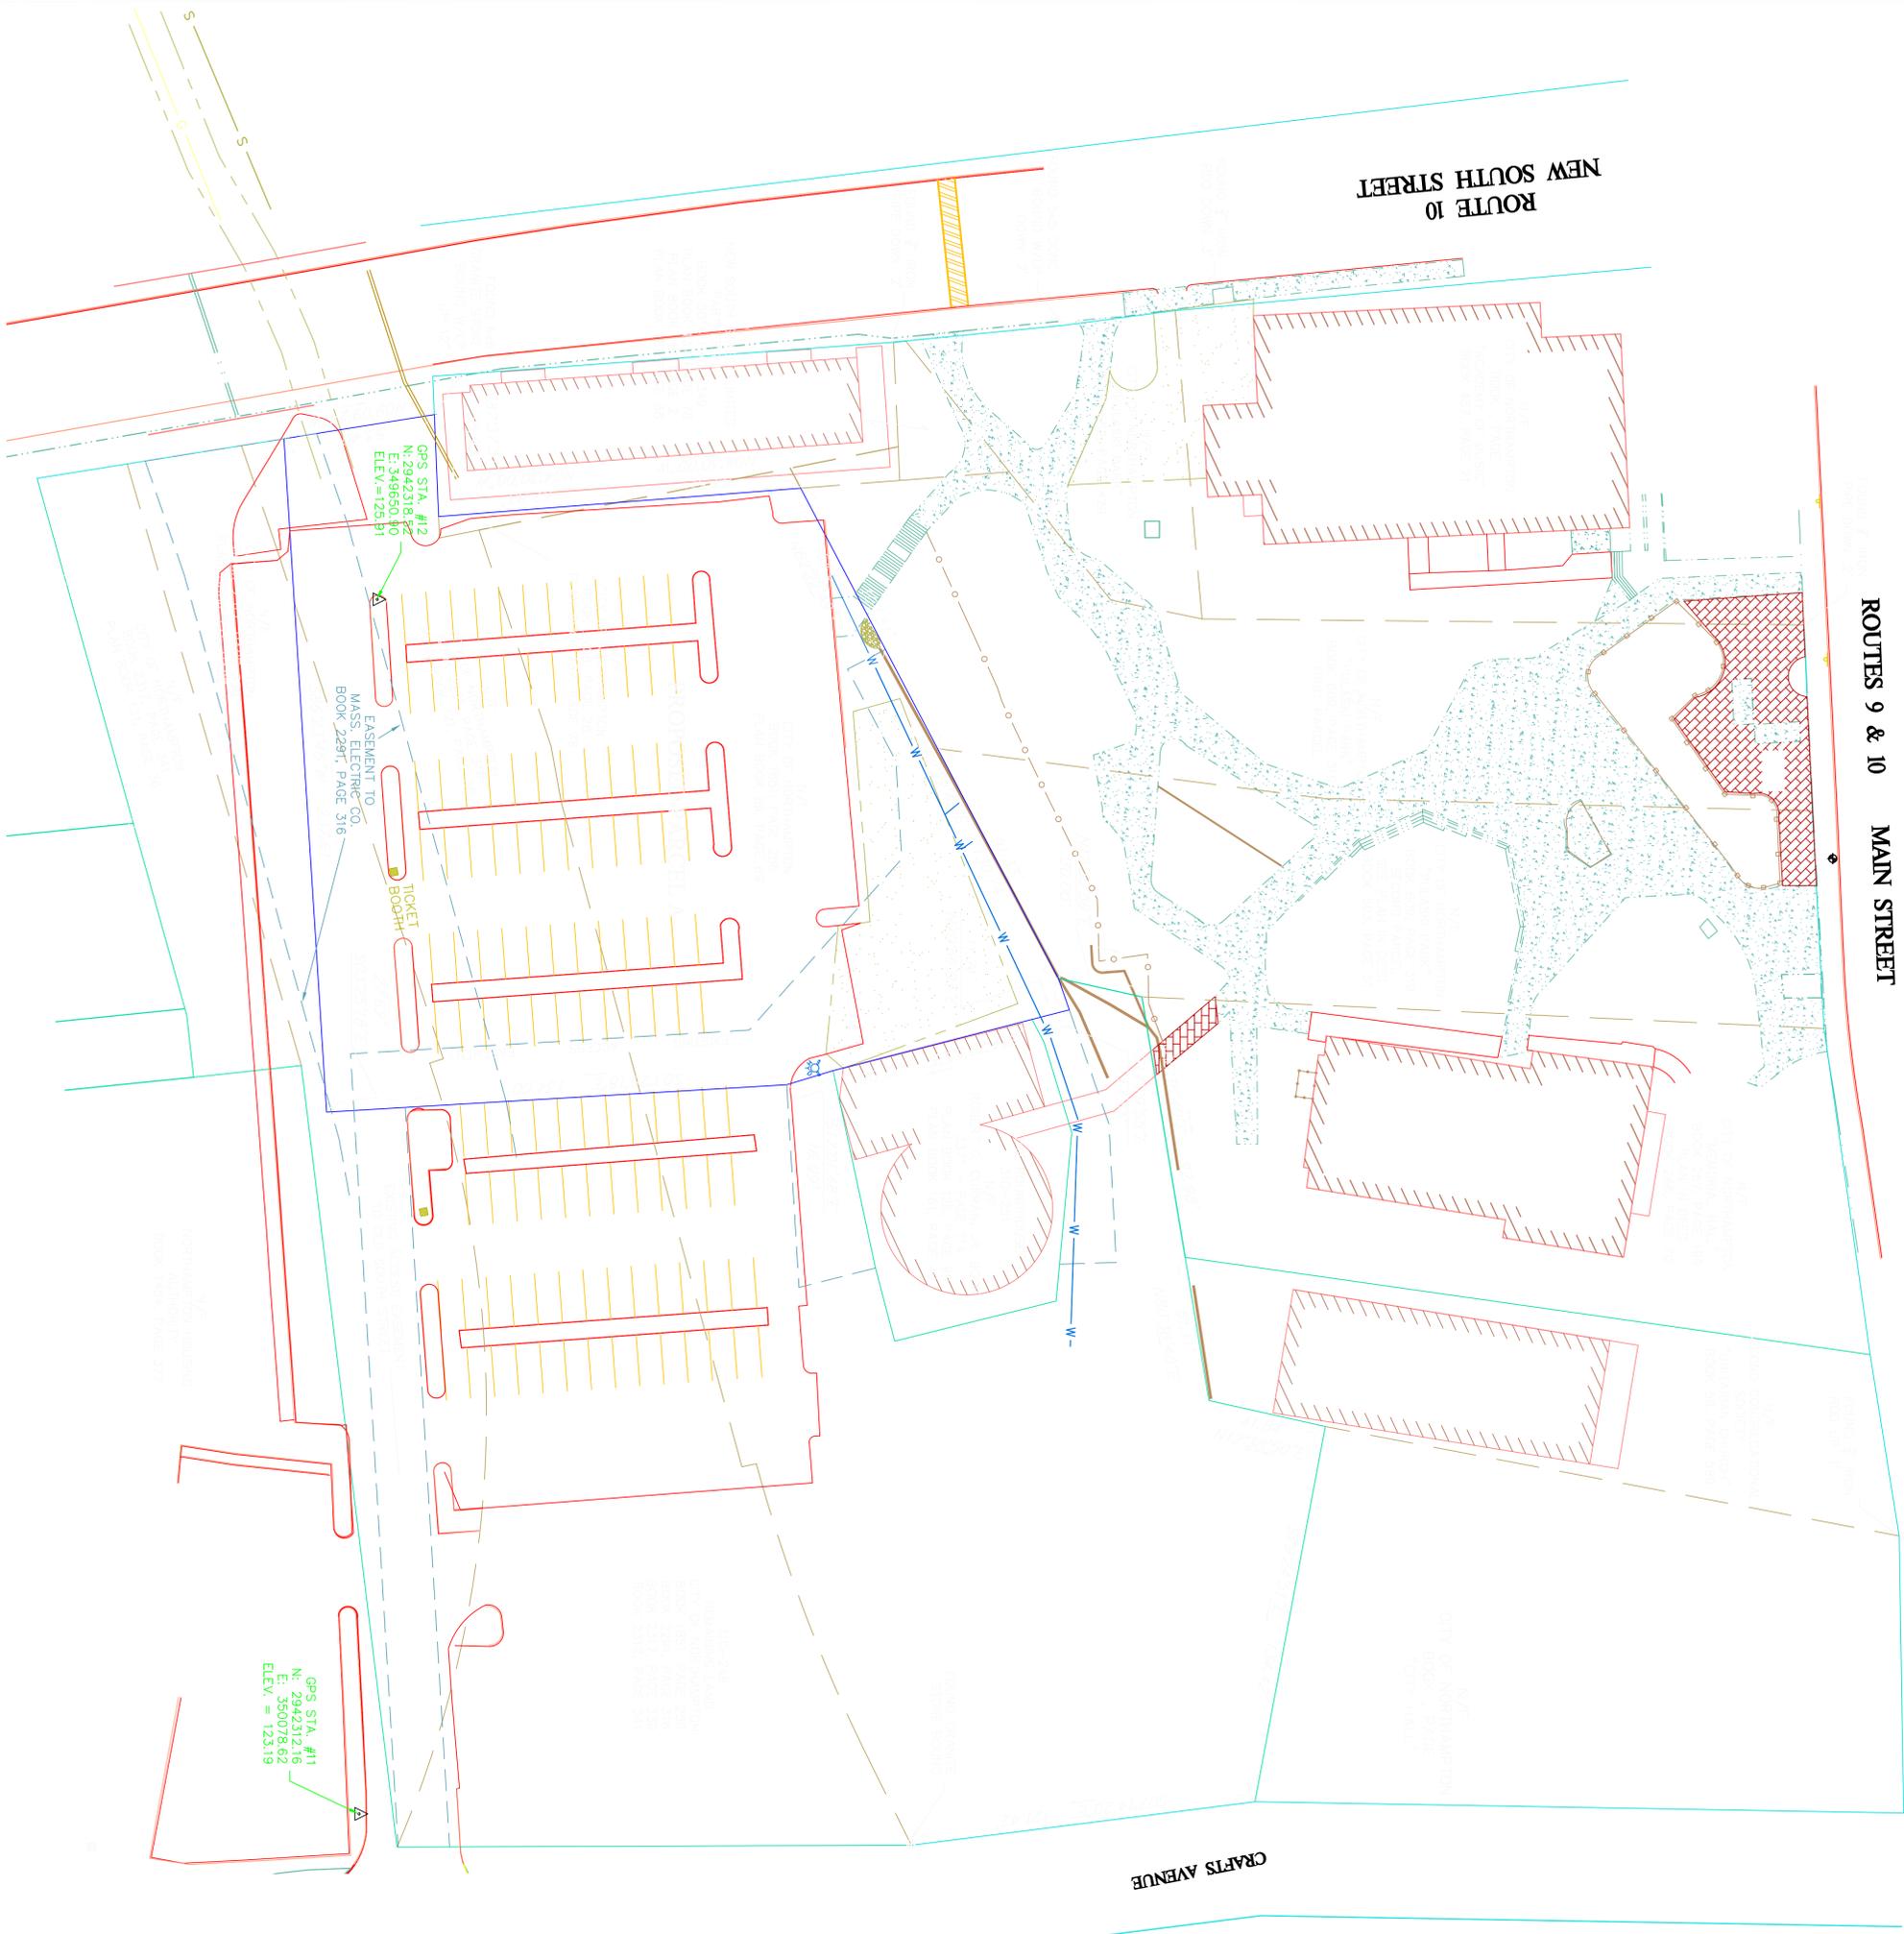

LEGEND

REF.	REFERENCE
N/F	NON OR FORMERLY
D & L	DEED AND LAD OUT
BIT.	BITUMINOUS CONCRETE
CONC.	CONCRETE
?	IRON PIN FOUND
○	FOUND MONUMENT
—	LOCUS PROPERTY LINE
—	APPROXIMATE ADJOINERS PROPERTY LINE
—	RIGHT OF WAY LINE
—	INTERIOR LOT LINE
—	EDGE OF PAVEMENT
—	EASEMENT LINES

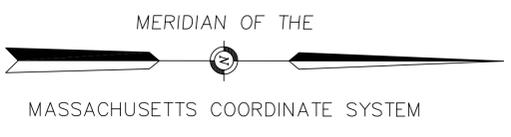

- NOTES:
- ELEVATIONS AND COORDINATES SHOWN HEREON ARE THE RESULT FROM A STATIC GPS NETWORK PERFORMED BY THIS OFFICE USING CONTROL POINT "HUNTLEY" AND A BRASS DISK AT THE NORTHAMPTON AIRPORT 1985.
  - HORIZONTAL DATUM IS IN THE NORTH AMERICAN DATUM OF 1983 (NAD83). COORDINATE SYSTEM: U.S. STATE PLANE 1983. ZONE: MASSACHUSETTS MAINLAND 2001.
  - VERTICAL DATUM IS IN THE NORTH AMERICAN VERTICAL DATUM OF 1988 (NAVD88).
  - LOCATION OF UTILITIES SHOWN HEREON ARE THE RESULT OF SURFACE EVIDENCE AS LOCATED BY FIELD SURVEY, PLANS OF RECORD, INFORMATION FURNISHED BY THE RESPECTIVE UTILITY COMPANIES, AND OTHER AVAILABLE SOURCES. THIS PLAN DOES NOT NECESSARILY DEPICT THE EXACT LOCATION OF ALL UTILITIES WHICH MAY EXIST AT THIS TIME WITHIN THE PREMISES SURVEYED. LOCATIONS SHOULD BE VERIFIED BY THE RESPECTIVE UTILITY COMPANY BEFORE BEING RELIED UPON. CONTACT DIG-SAFE AT 1-888-344-7233 BEFORE EXCAVATION.
  - ALL BOOK AND PAGE NUMBERS REFER TO THE HAMPSHIRE COUNTY REGISTRY OF DEEDS (HORD).
  - THE PREMISES SHOWN ARE SUBJECT TO AND/OR TOGETHER WITH THE BENEFITS OF ANY AND ALL EASEMENTS, RIGHTS, CONDITIONS, COVENANTS, AGREEMENTS, RESERVATIONS AND RESTRICTIONS OF RECORD.

PROPOSED PARCELA AREA AVAILABLE FOR SALE



*Douglas A. Stephens*  
DOUGLAS A. STEPHENS PLS #34319  
DATE 11/29/05

<p>PLAN OF LAND IN NORTHAMPTON, MASSACHUSETTS PREPARED FOR <b>THE CITY OF NORTHAMPTON PLANNING DEPARTMENT</b></p>	<p><b>ROUNDHOUSE RE-USE BOUNDARY SURVEY</b></p>	<p><b>HUNTLEY</b> HUNTLEY ASSOCIATES, P.C. SURVEYORS ENGINEERS LICENSED SITE PROFESSIONALS 30 INDUSTRIAL DRIVE EAST NORTHAMPTON, MASSACHUSETTS 01060</p>
<p>PROJECT NO: 05-223 DRAWING NO: 05223 DATE: 11/29/05 SHEET NO: 1</p>	<p>SURVEYOR: DAS FIELD WORK: DB ENGINEER: N/A DESIGN: N/A COMPS: DAS DRAFTING: RLR CHECKED: DAS HORIZ SCALE: 1" = 30' VERT SCALE: N/A</p>	<p>OF 1</p>