


**NORTHAMPTON  
I-91 OVER US ROUTE 5, B&M RR  
& HOCKANUM ROAD**

STATE	FED. AID PROJ. NO.	SHEET NO.	TOTAL SHEETS
MA	NHP(BR-ON)/HIP(BR)-091S(001)	122	315
PROJECT FILE NO.		606552	

TEMPORARY TRAFFIC CONTROL PLANS  
DETOUR PLAN - FOR HOCKANUM ROAD  
CONSTRUCTION

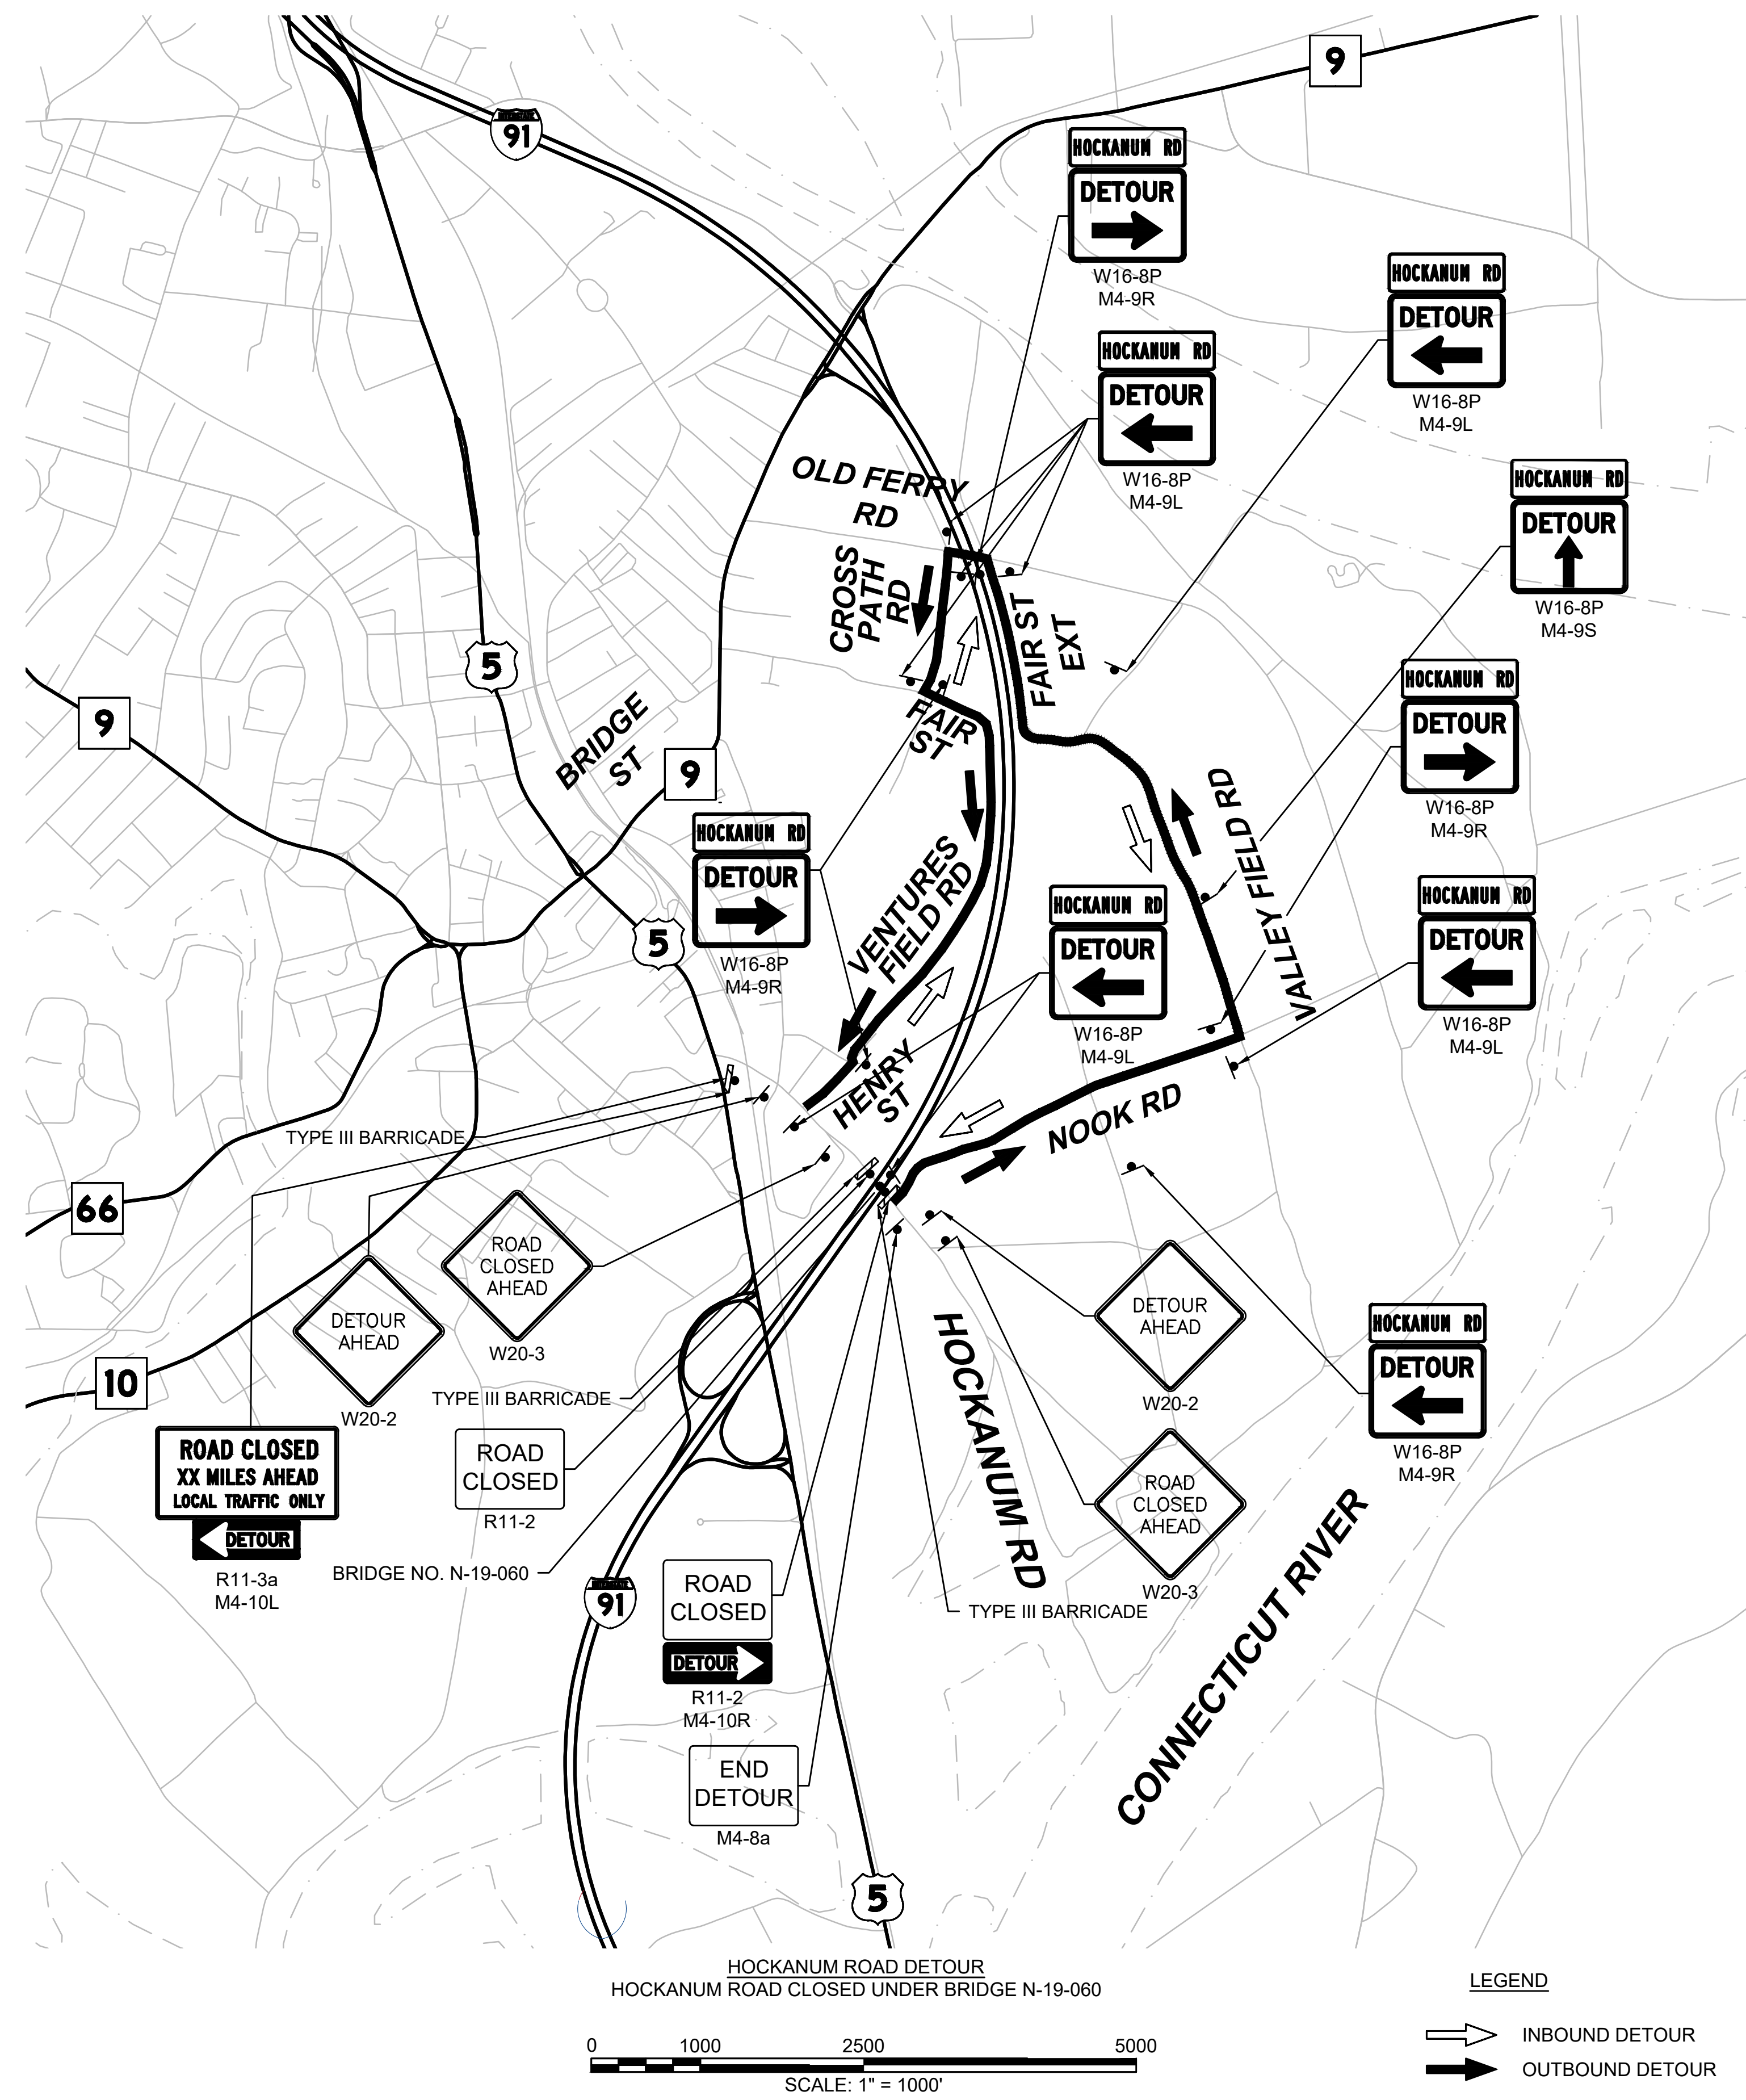

TEMPORARY TRAFFIC CONTROL SIGNAGE

IDENTIFICATION NUMBER	SIZE OF SIGN		TEXT	TEXT DIMENSIONS (INCHES)			NUMBER OF SIGNS REQUIRED	COLOR			POST SIZE AND NUMBER REQUIRED INCHES	UNIT AREA (S.F.)	AREA IN SQUARE FEET
	WIDTH	HEIGHT		LETTER HEIGHT	VERTICAL SPACING	ARROW RTE. MKR.		BACK-GROUND	LEGEND	BORDER			
MA-W24-3	48"	48"	MEDIAN CROSSOVER 1/2 MILE	LATEST MASSDOT STANDARD			6	FLOUR-ESCENT ORANGE	BLACK	BLACK	2X2 3	16.0	96.0
W7-3aP	24"	24"	NEXT 2 MILES	LATEST MUTCD STANDARD			2	YELLOW	BLACK	BLACK	2X2 1	3.0	6.0
W21-5a	48"	48"	RIGHT SHOULDER CLOSED				1	FLOUR-ESCENT ORANGE	BLACK	BLACK	2X2 2	16.0	16.0
W21-5b	48"	48"	RIGHT SHOULDER CLOSED AHEAD				1	FLOUR-ESCENT ORANGE	BLACK	BLACK	2X2 2	16.0	16.0
W21-5b	48"	48"	RIGHT SHOULDER CLOSED AHEAD				1	FLOUR-ESCENT ORANGE	BLACK	BLACK	2X2 2	16.0	16.0
W13-2	36"	48"	EXIT 25 MPH				1	YELLOW	BLACK	BLACK	2X2 1	12.0	12.0
W3-5a	48"	48"	XX MPH SPEED ZONE AHEAD				4	YELLOW	BLACK	BLACK	2X2 2	16.0	64.0
R2-1	48"	60"	SPEED LIMIT XX				4	WHITE	BLACK	BLACK	2X2 4	20.0	80.0
W4-1R	48"	48"	↑				1	FLOUR-ESCENT ORANGE	BLACK	BLACK	2X2 1	16.0	16.0
SP-1	48"	48"	LANE SHIFT 1/2 MILE	LATEST MASSDOT STANDARD			4	FLOUR-ESCENT ORANGE	BLACK	BLACK	2X2 4	16.0	64.0
W3-2	48"	48"	↓	LATEST MUTCD STANDARD			1	FLOUR-ESCENT ORANGE	BLACK	BLACK	2X2 1	16.0	16.0
R1-2	48"	48"	YIELD	LATEST MUTCD STANDARD			1	WHITE	RED	RED	2X2 1	6.93	6.93
W8-23	48"	48"	NO SHOULDER	LATEST MUTCD STANDARD			4	FLOUR-ESCENT ORANGE	BLACK	BLACK	2X2 4	16.0	64.0

SIGNAGE TABLE CONTINUED ON SHEET 123

